



DO NOT SCALE FROM THIS DRAWING

THIS DRAWING IS TO BE READ IN CONJUNCTION WITH ALL OTHER HBL DRAWINGS ISSUED FOR THIS



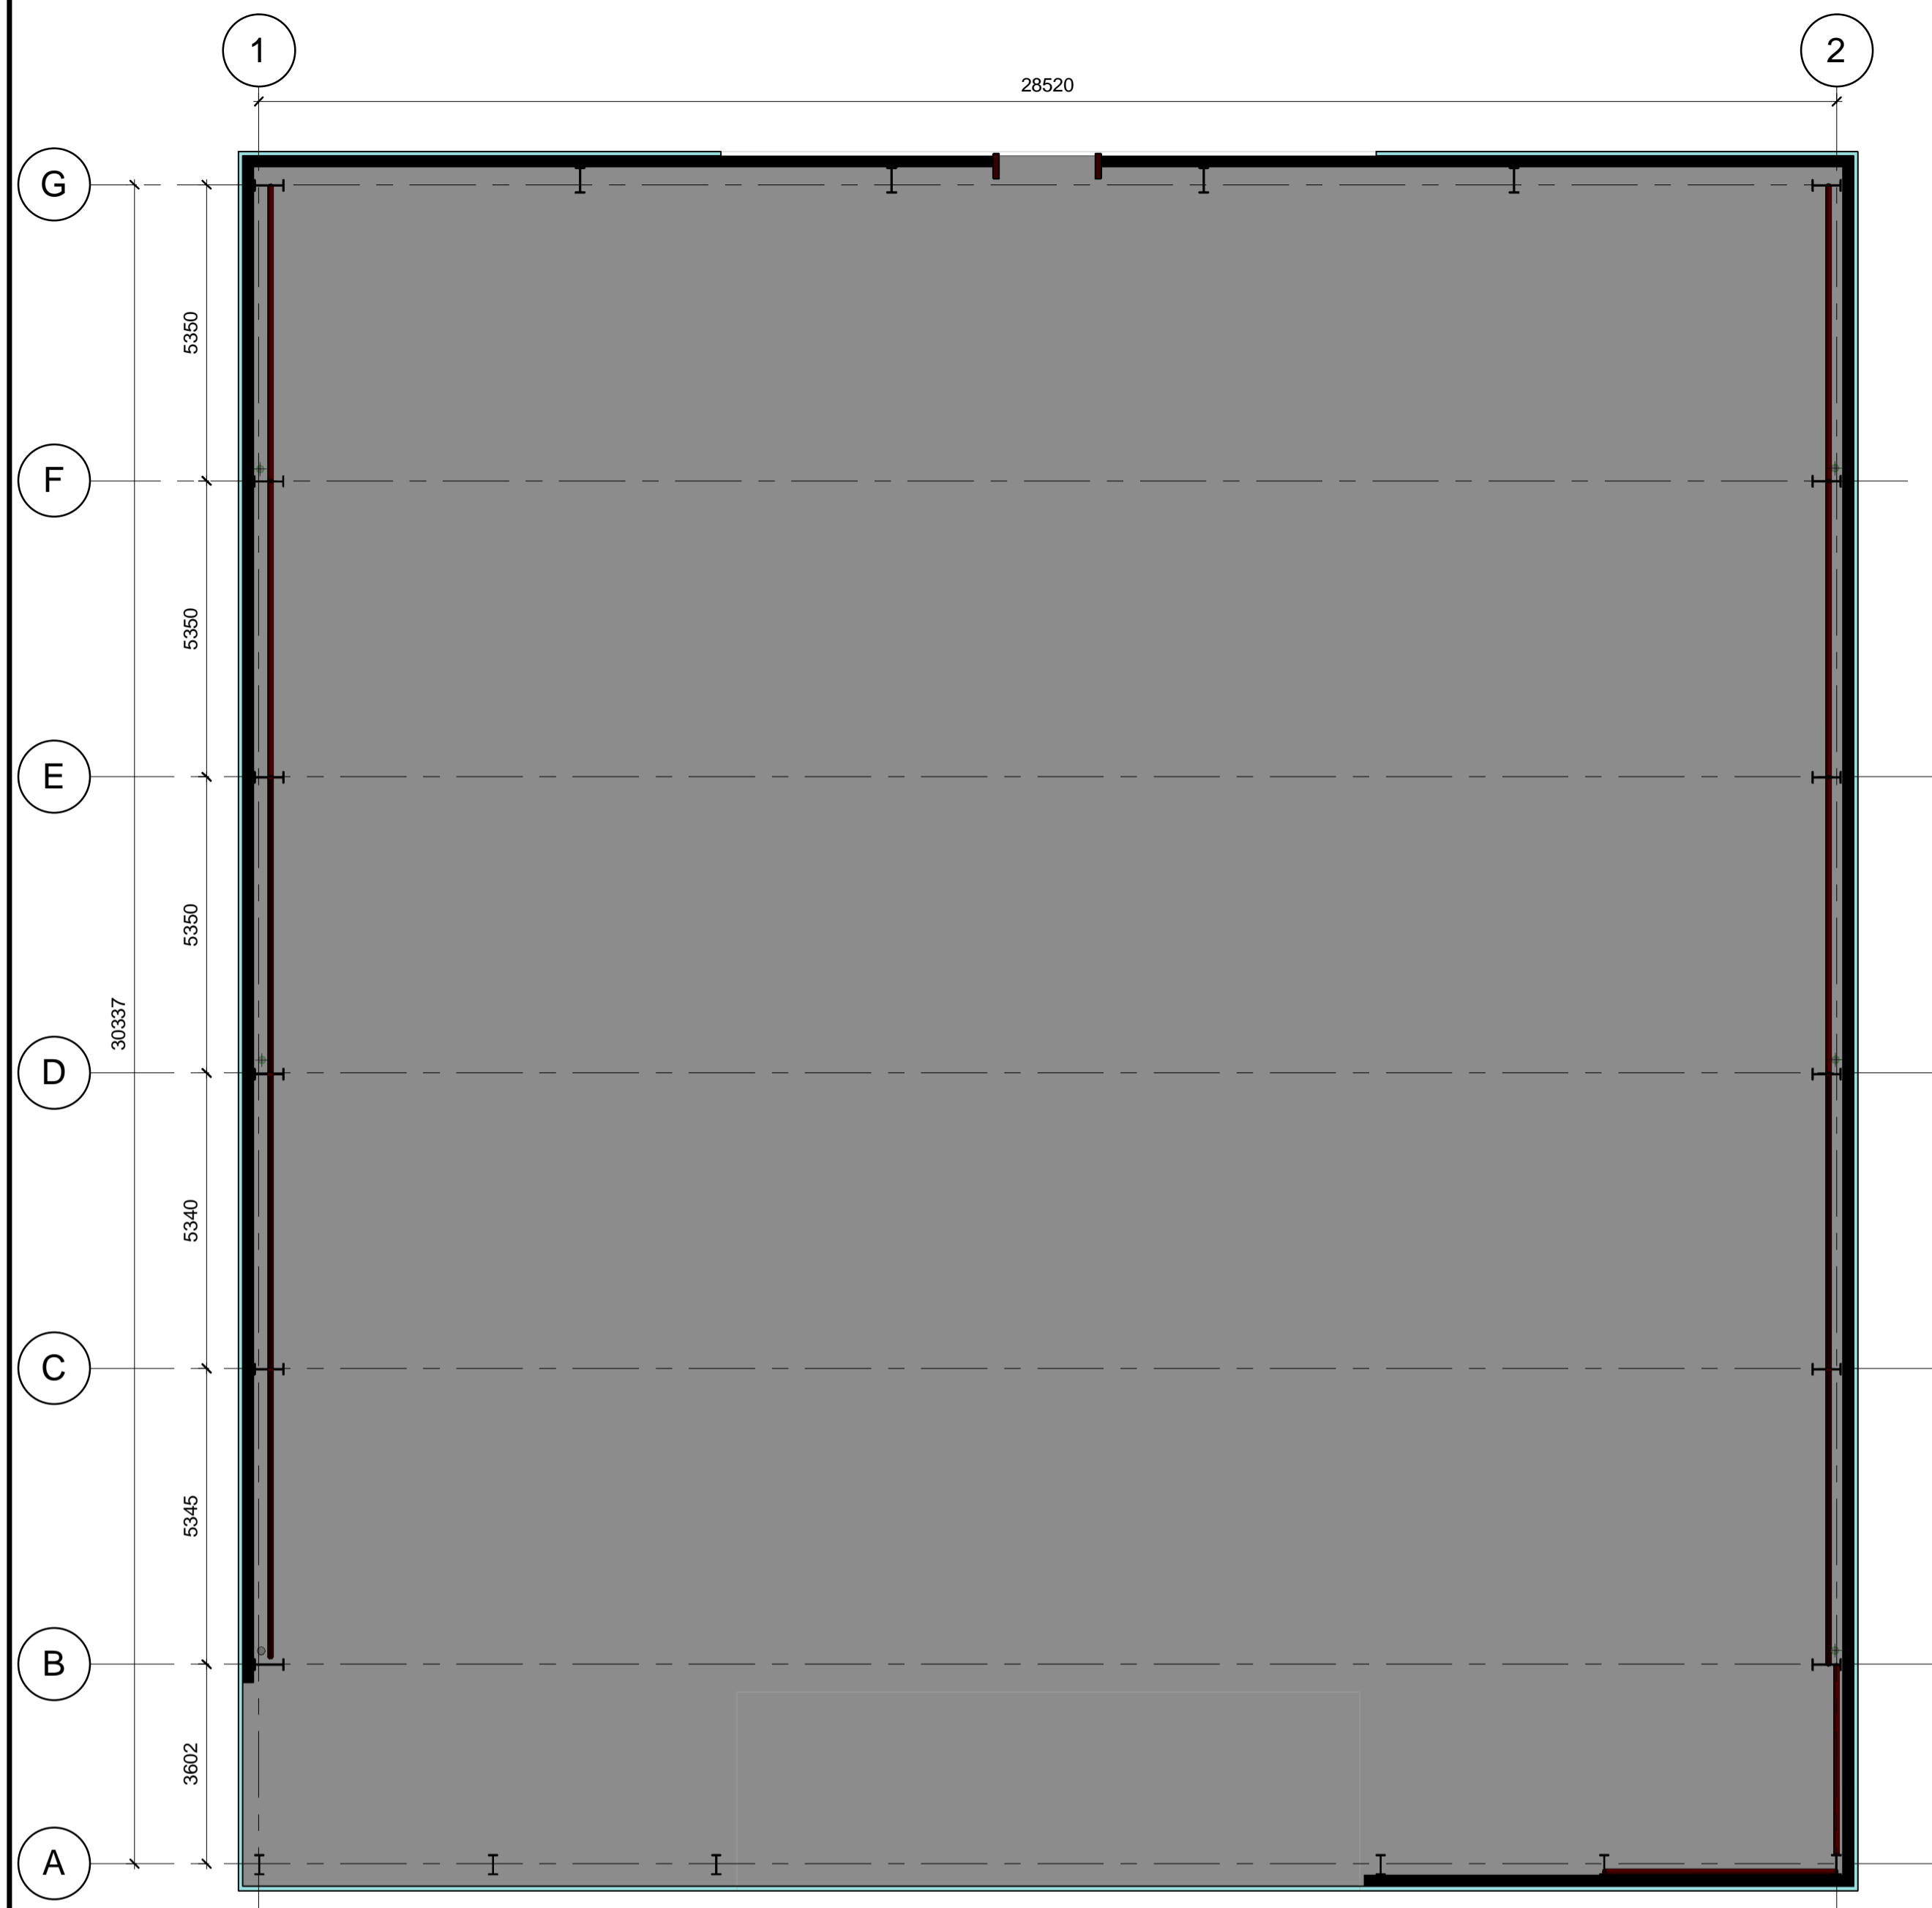


FLOOR PLAN
SCALE 1 : 100 @ A1

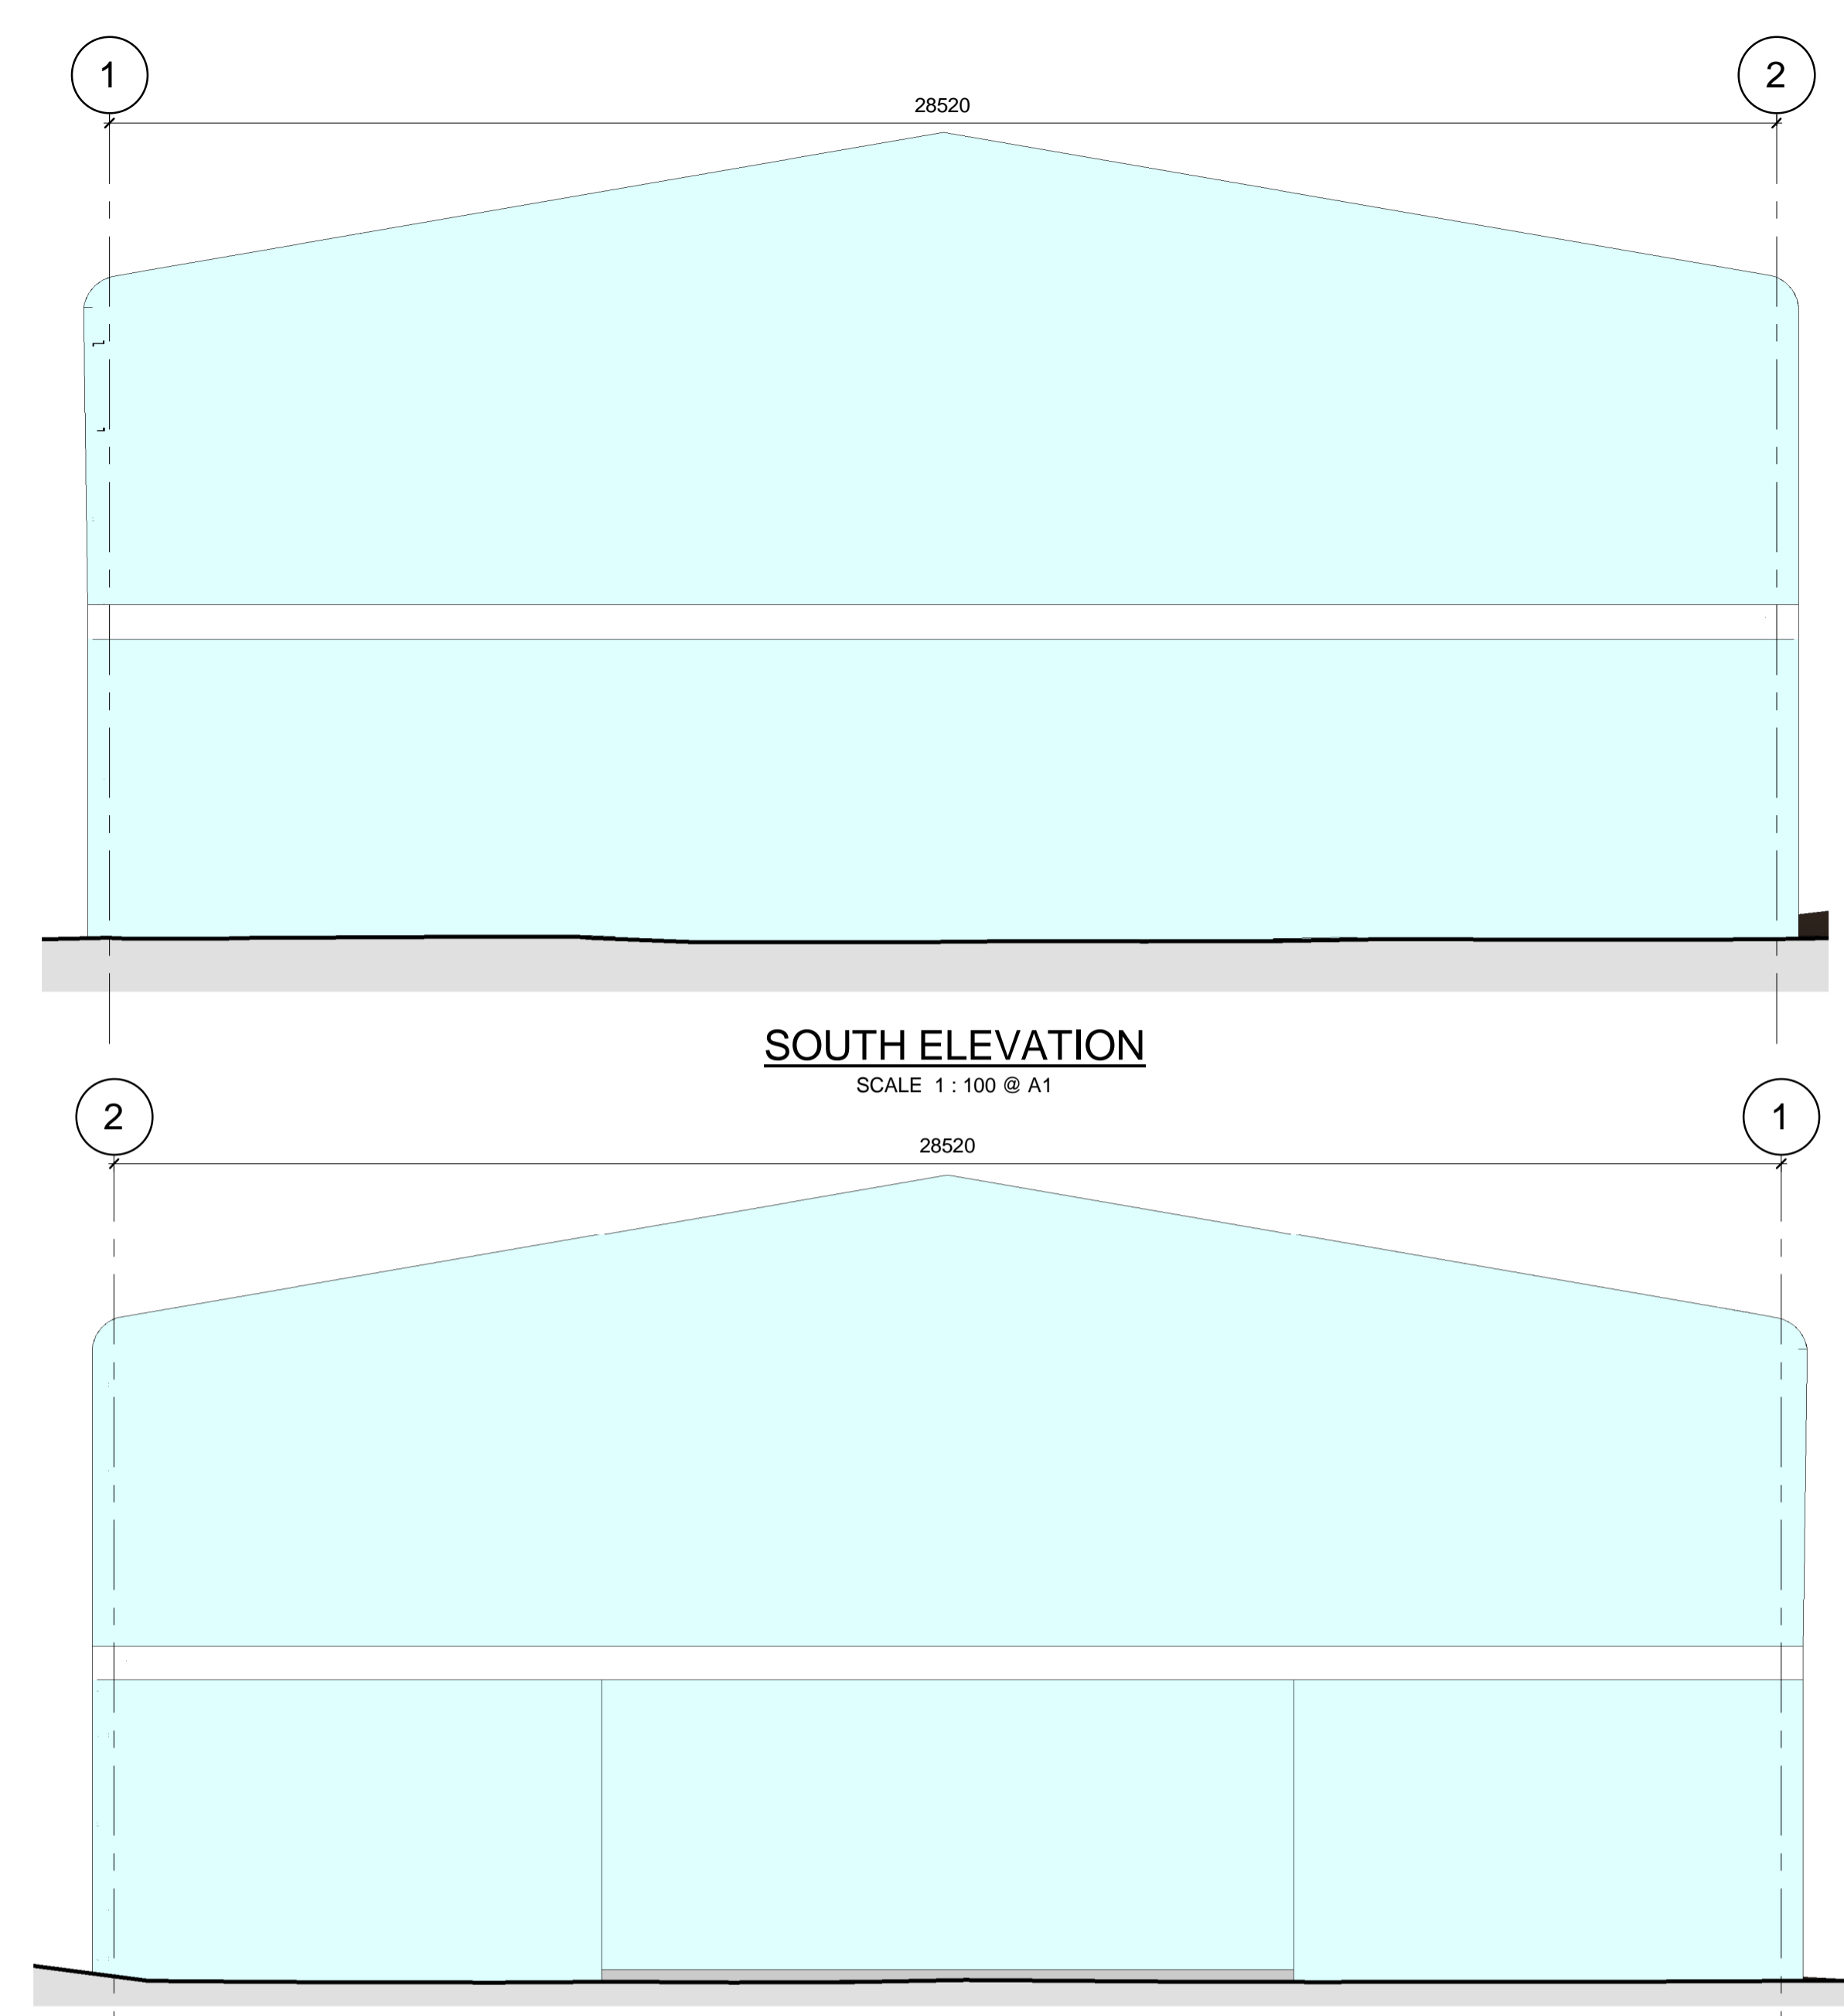


SOUTH ELEVATION
SCALE 1 : 100 @ A1

NORTH ELEVATION
SCALE 1 : 100 @ A1

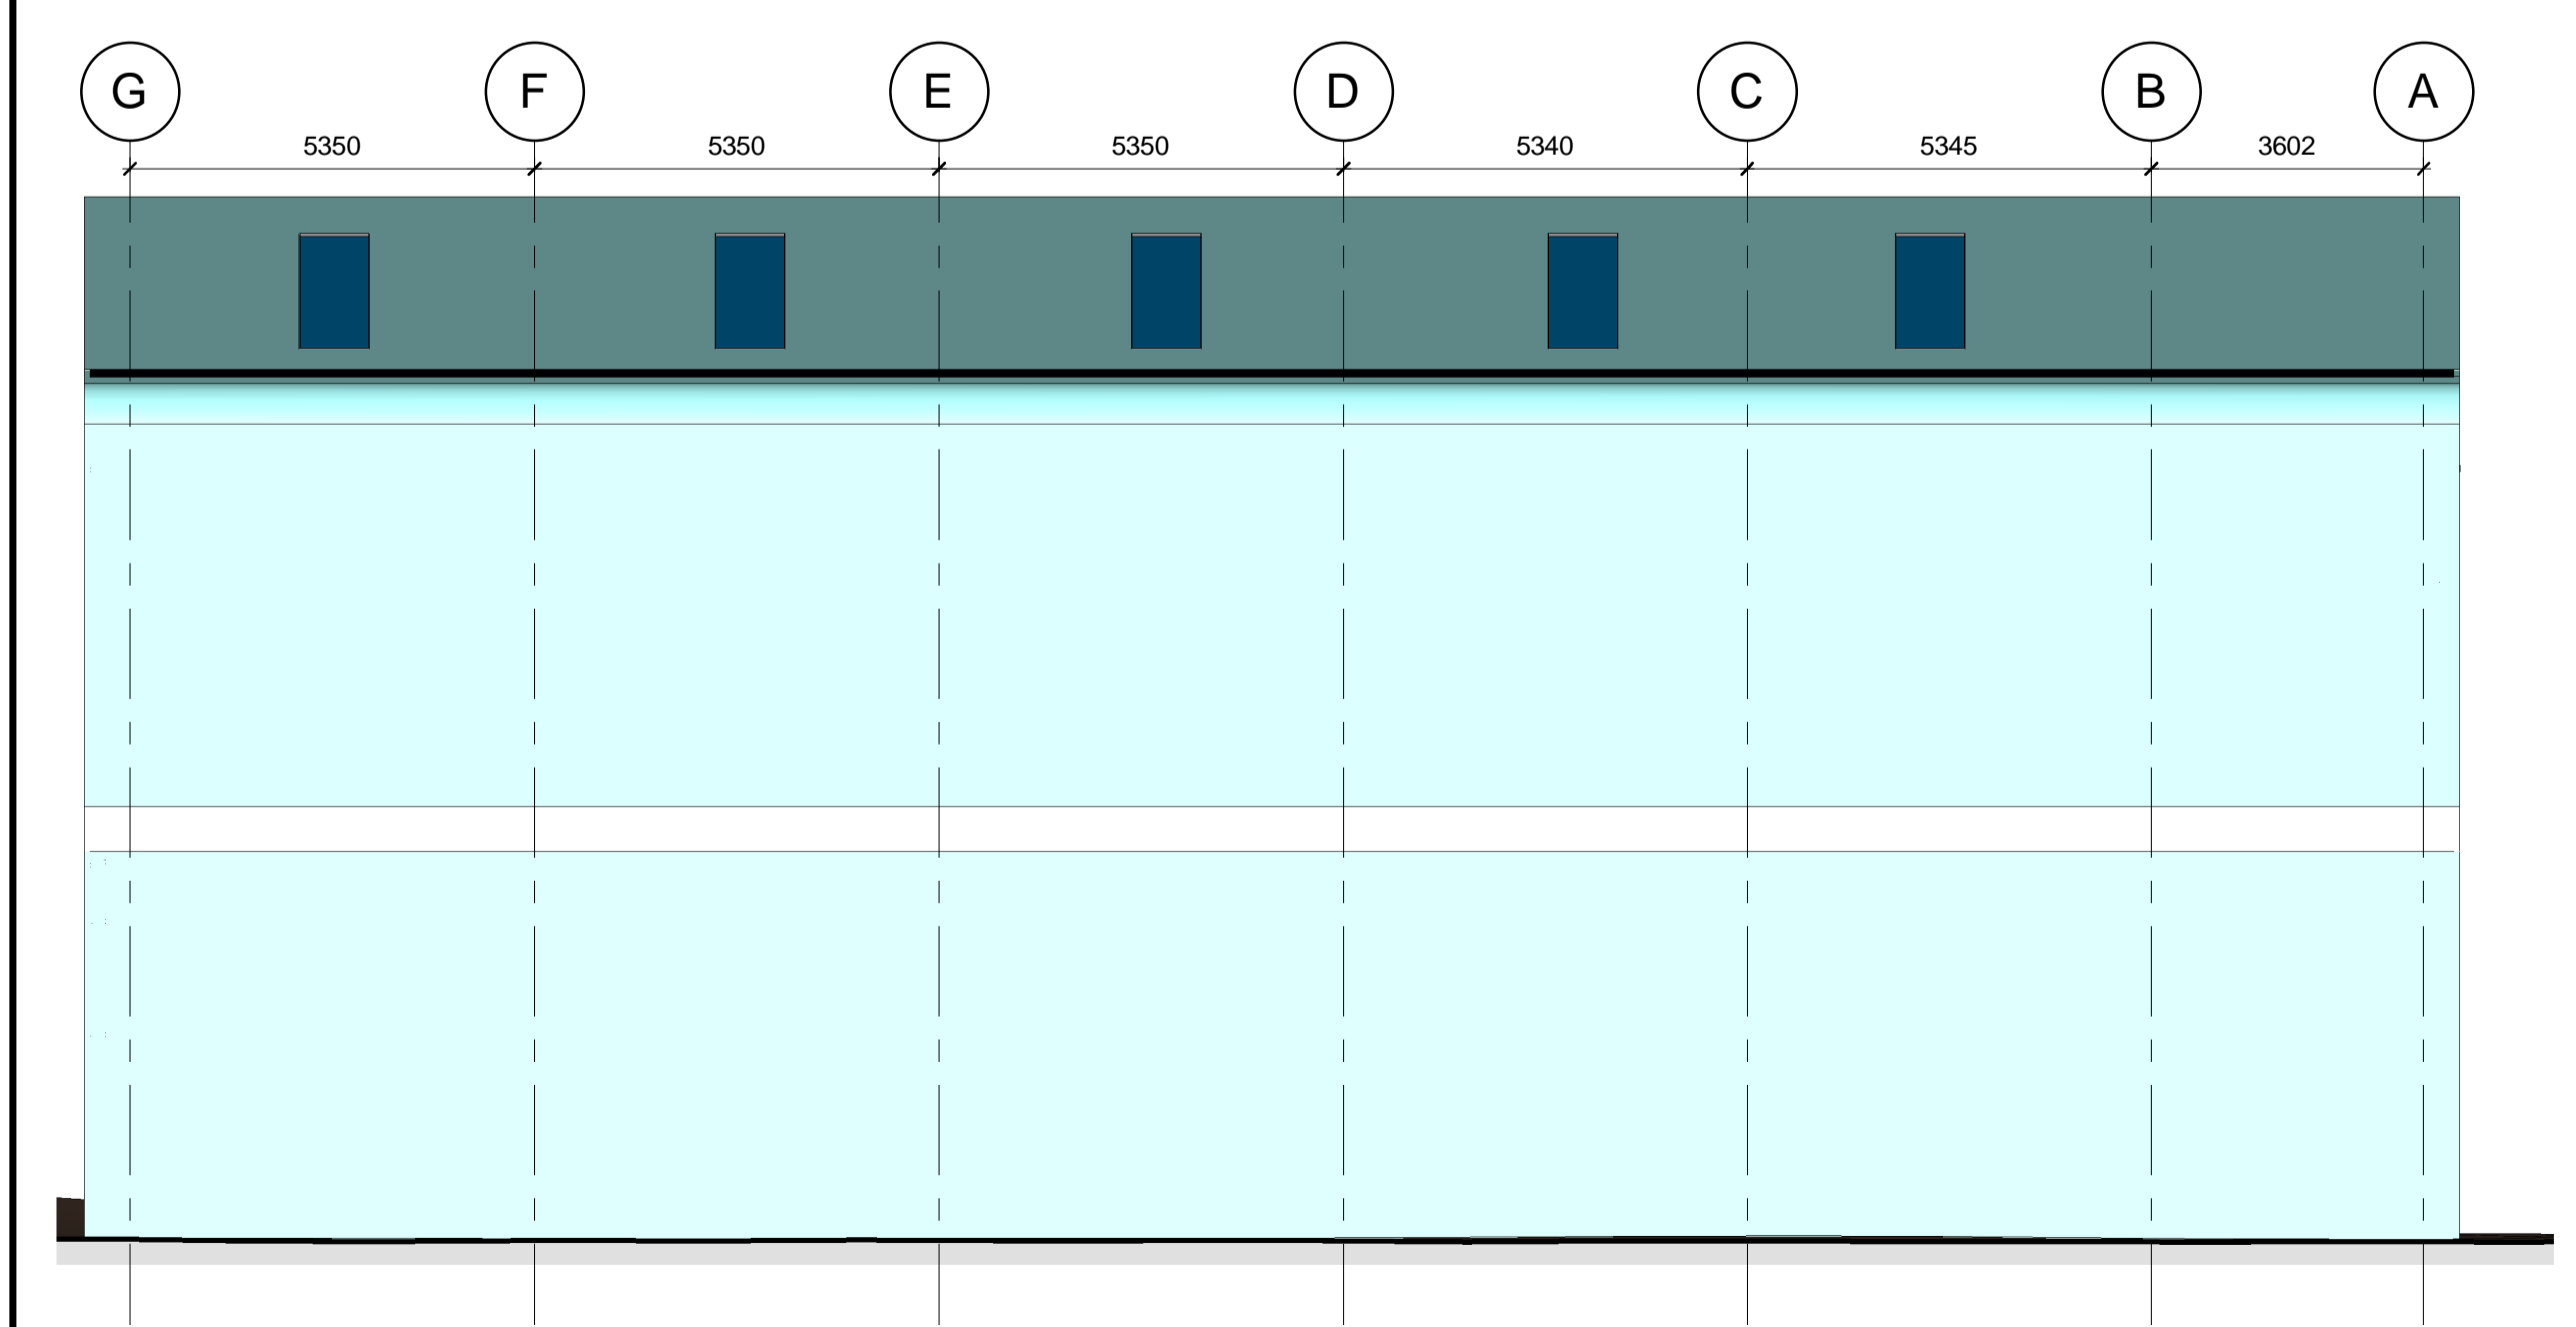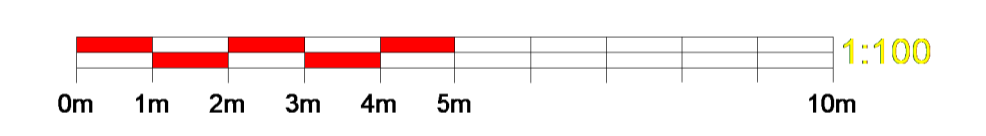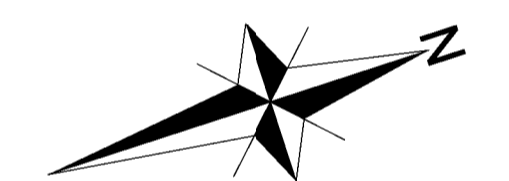

WEST ELEVATION
SCALE 1 : 100 @ A1

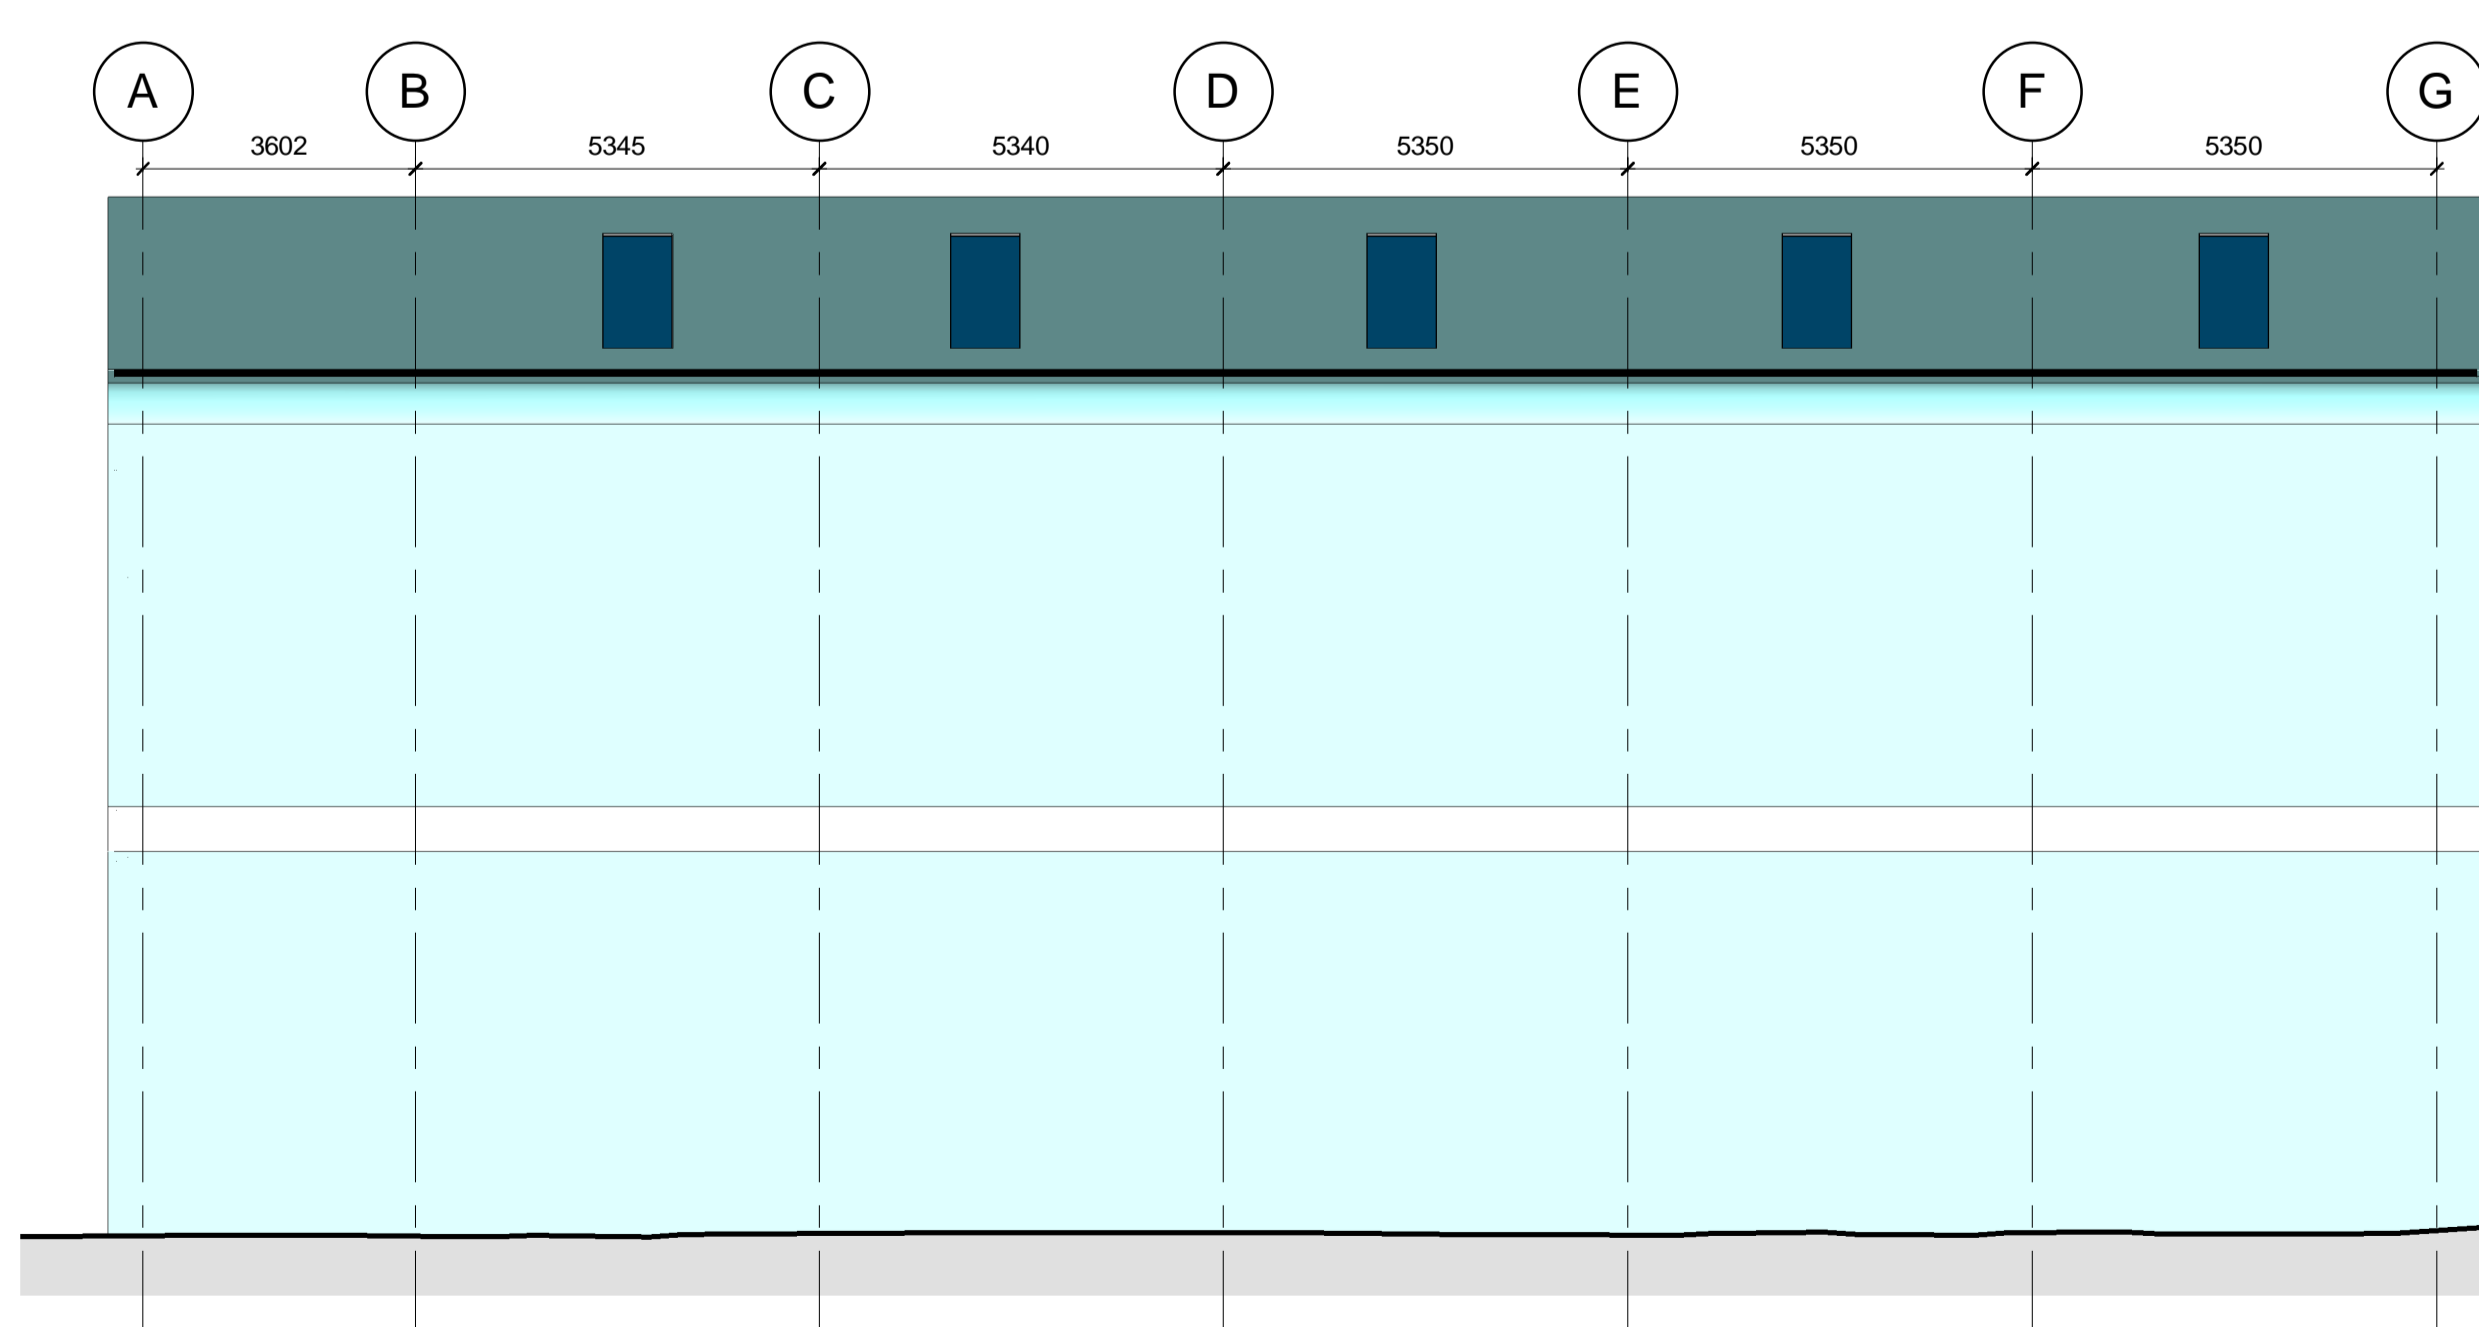

EAST ELEVATION
SCALE 1 : 100 @ A1

REV.	DATE	DRAWN	DESCRIPTION	CHKD	APPRD

HBL ASSOCIATES Ltd.
CONSULTING CIVIL AND STRUCTURAL
Brook House, Weybrook Road, Heaton Chapel, Stockport M19
Telephone 0161 432 432
Facsimile 0161 432 7979
Email : consultants@hblassociates.co.uk
© COPYRIGHT RESERVED HBL ASSOCIATES

STATUS	
FOR PLANNING	
CLIENT BIFFA WASTE SERVICES LTD.	DRAWN J.WATTERS
PROJECT BIFFA SWANSEA	CHECKED S.B.HOLMES
LOCATION SWANSEA	APPROVED S.B.HOLMES
DRAWING TITLE SWIP BUILDING - EXISTING PLAN & ELEVATIONS	DATE JANUARY 2018
DRAWING No. P004	HBL REF. 6454
SCALE(S) As indicated	REVISION P0
	A1