



DO NOT SCALE FROM THIS DRAWING

THIS DRAWING IS TO BE READ IN CONJUNCTION WITH ALL OTHER HBL DRAWINGS ISSUED FOR THIS PROJECT

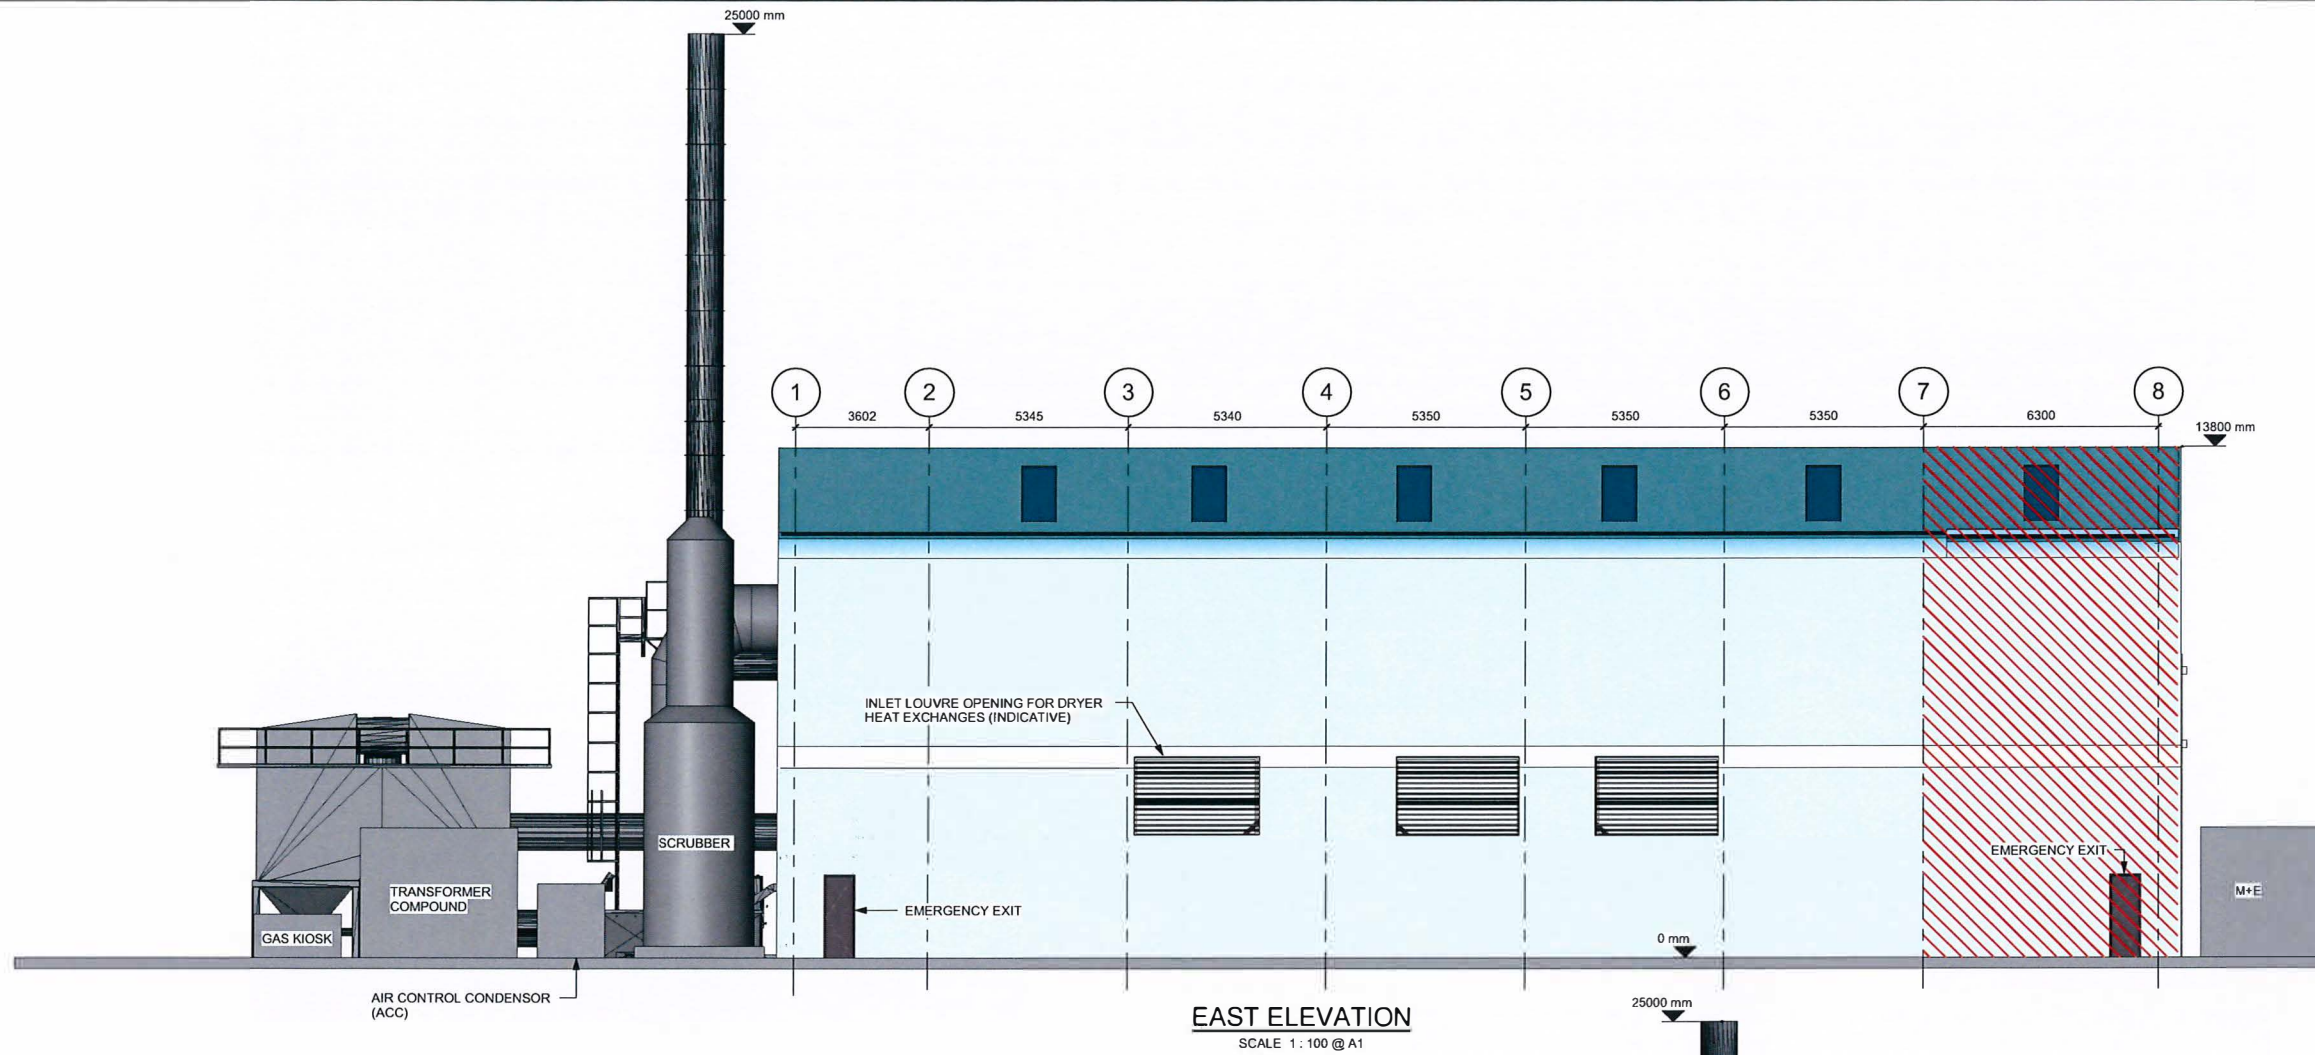

EAST ELEVATION
SCALE 1:100 @ A1

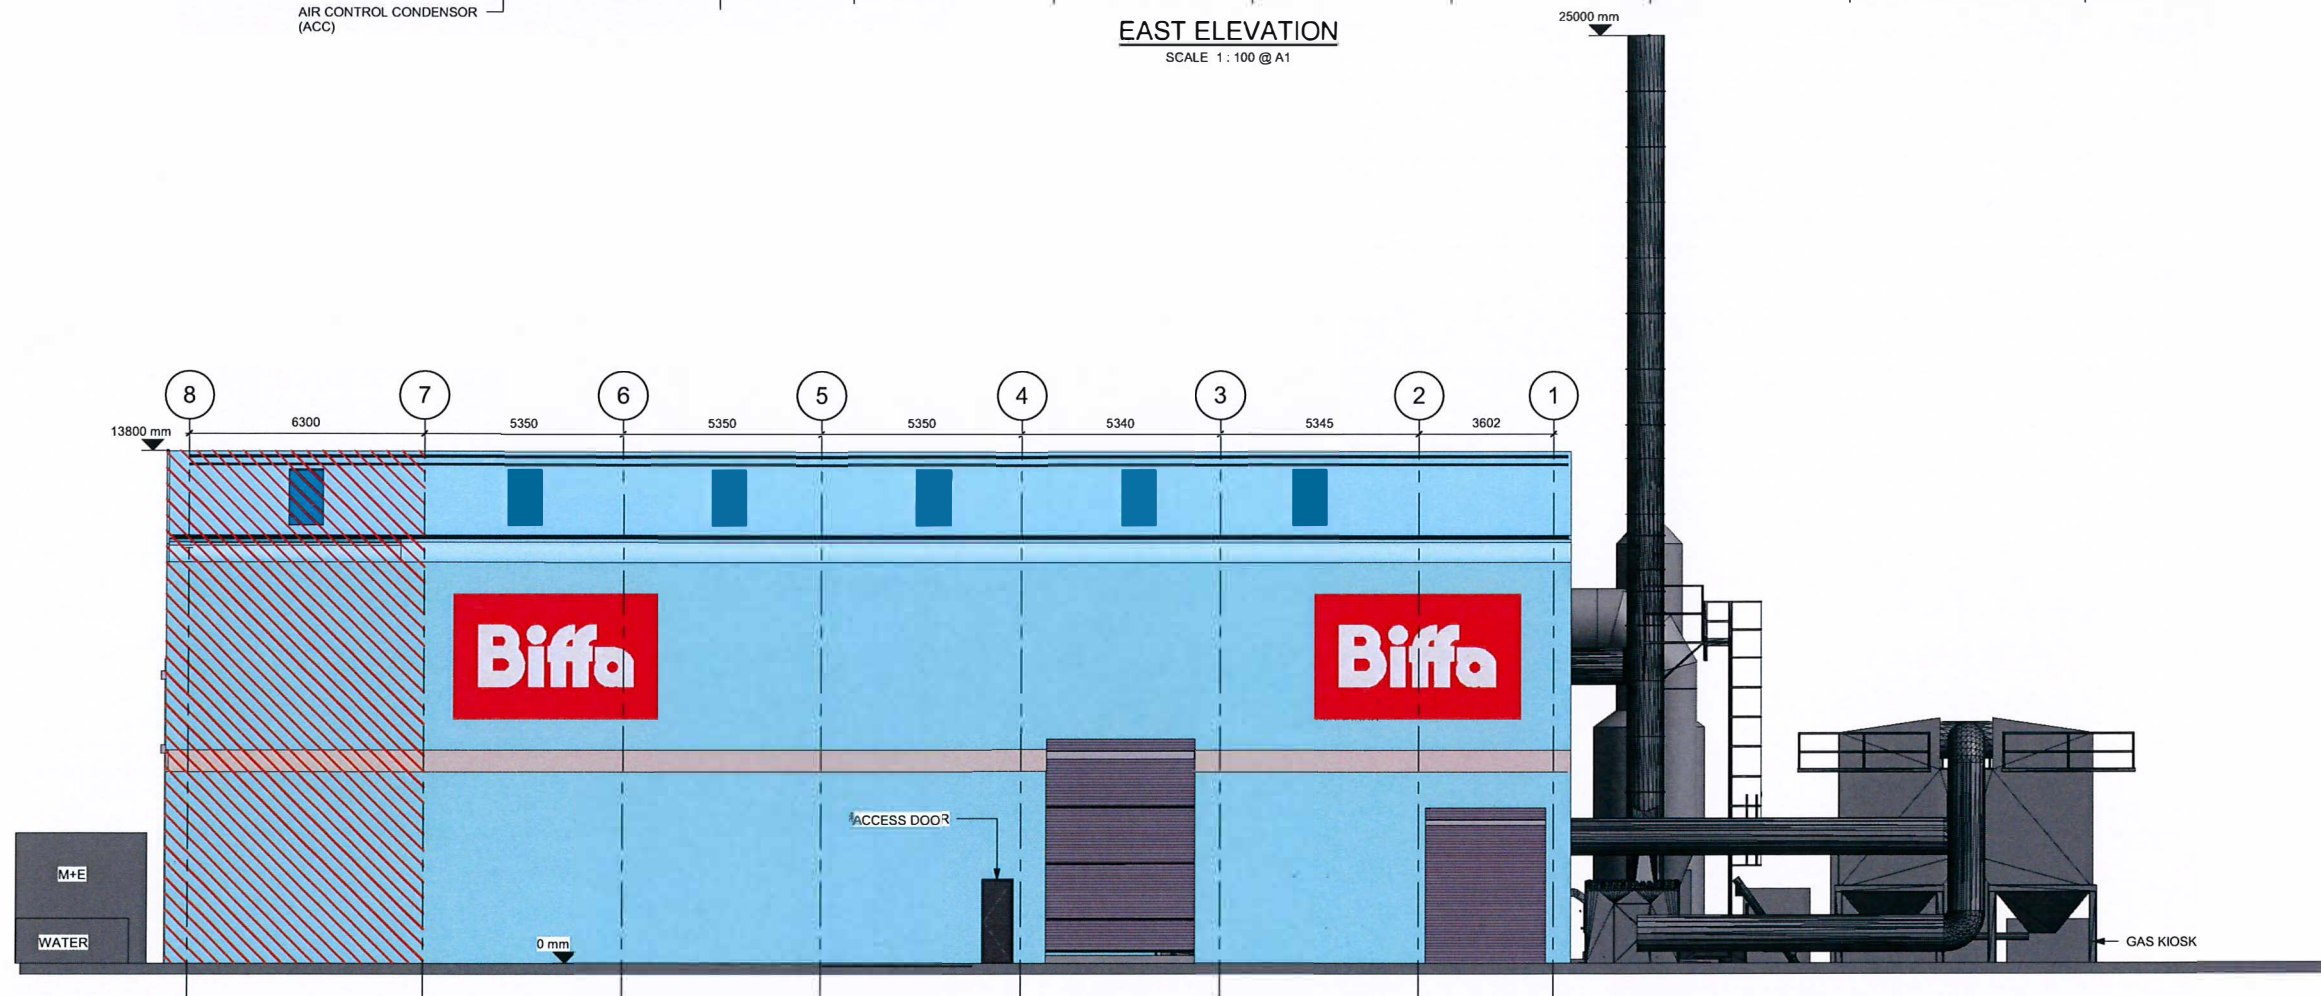

WEST ELEVATION
SCALE 1:100 @ A1

REV.	DATE	DRAWN	DESCRIPTION	CHKD	APPRD
P2	MAY'18	JW	GENERAL AMENDMENTS	SBH	SBH
P1	FEB'18	JW	BELT DRIER KIT UPDATED	SBH	SBH



HBL ASSOCIATES Ltd.
CONSULTING CIVIL AND STRUCTURAL ENGINEERS
Brook House, Wythbank Road, Hinton Chapel, Stockport M19 2QD
Telephone: 0161 432 9977
Facsimile: 0161 432 9979
Email: enquiries@hblassociates.co.uk
© COPYRIGHT RESERVED HBL ASSOCIATES Ltd.

STATUS			
FOR PLANNING			
CLIENT	BIFFA WASTE SERVICES LTD.	DRAWN	J.WATTERS
PROJECT	SWANSEA SWIP	CHECKED	S.B.HOLMES
LOCATION	SWANSEA	APPROVED	S.B.HOLMES
DRAWING TITLE	SWIP BUILDING PROPOSED ELEVATIONS (SHEET 2 of 2)	DATE	JANUARY 2018
		SCALE(S)	1:100
			A1
DRAWING No.	SK103	HBL REF.	6454
		REVISION	P2