


**notes**


This drawing and design is the copyright of aja architects llp and must not be reproduced in part or in whole without prior written consent. Contractors must verify all dimensions on site before commencing work or preparing shop drawings if in doubt ASK.

Where this drawing contains any Ordnance Survey mapping material, it has been reproduced under license number 100052278.  
Ordnance Survey © Crown copyright

1:5 = 25cm    1:200 = 10m  
 1:10 = 50cm    1:250 = 12.5m  
 1:20 = 100cm    1:500 = 25m  
 1:50 = 2.5m    1:1250 = 62.5m  
 1:100 = 5m    1:2500 = 125m

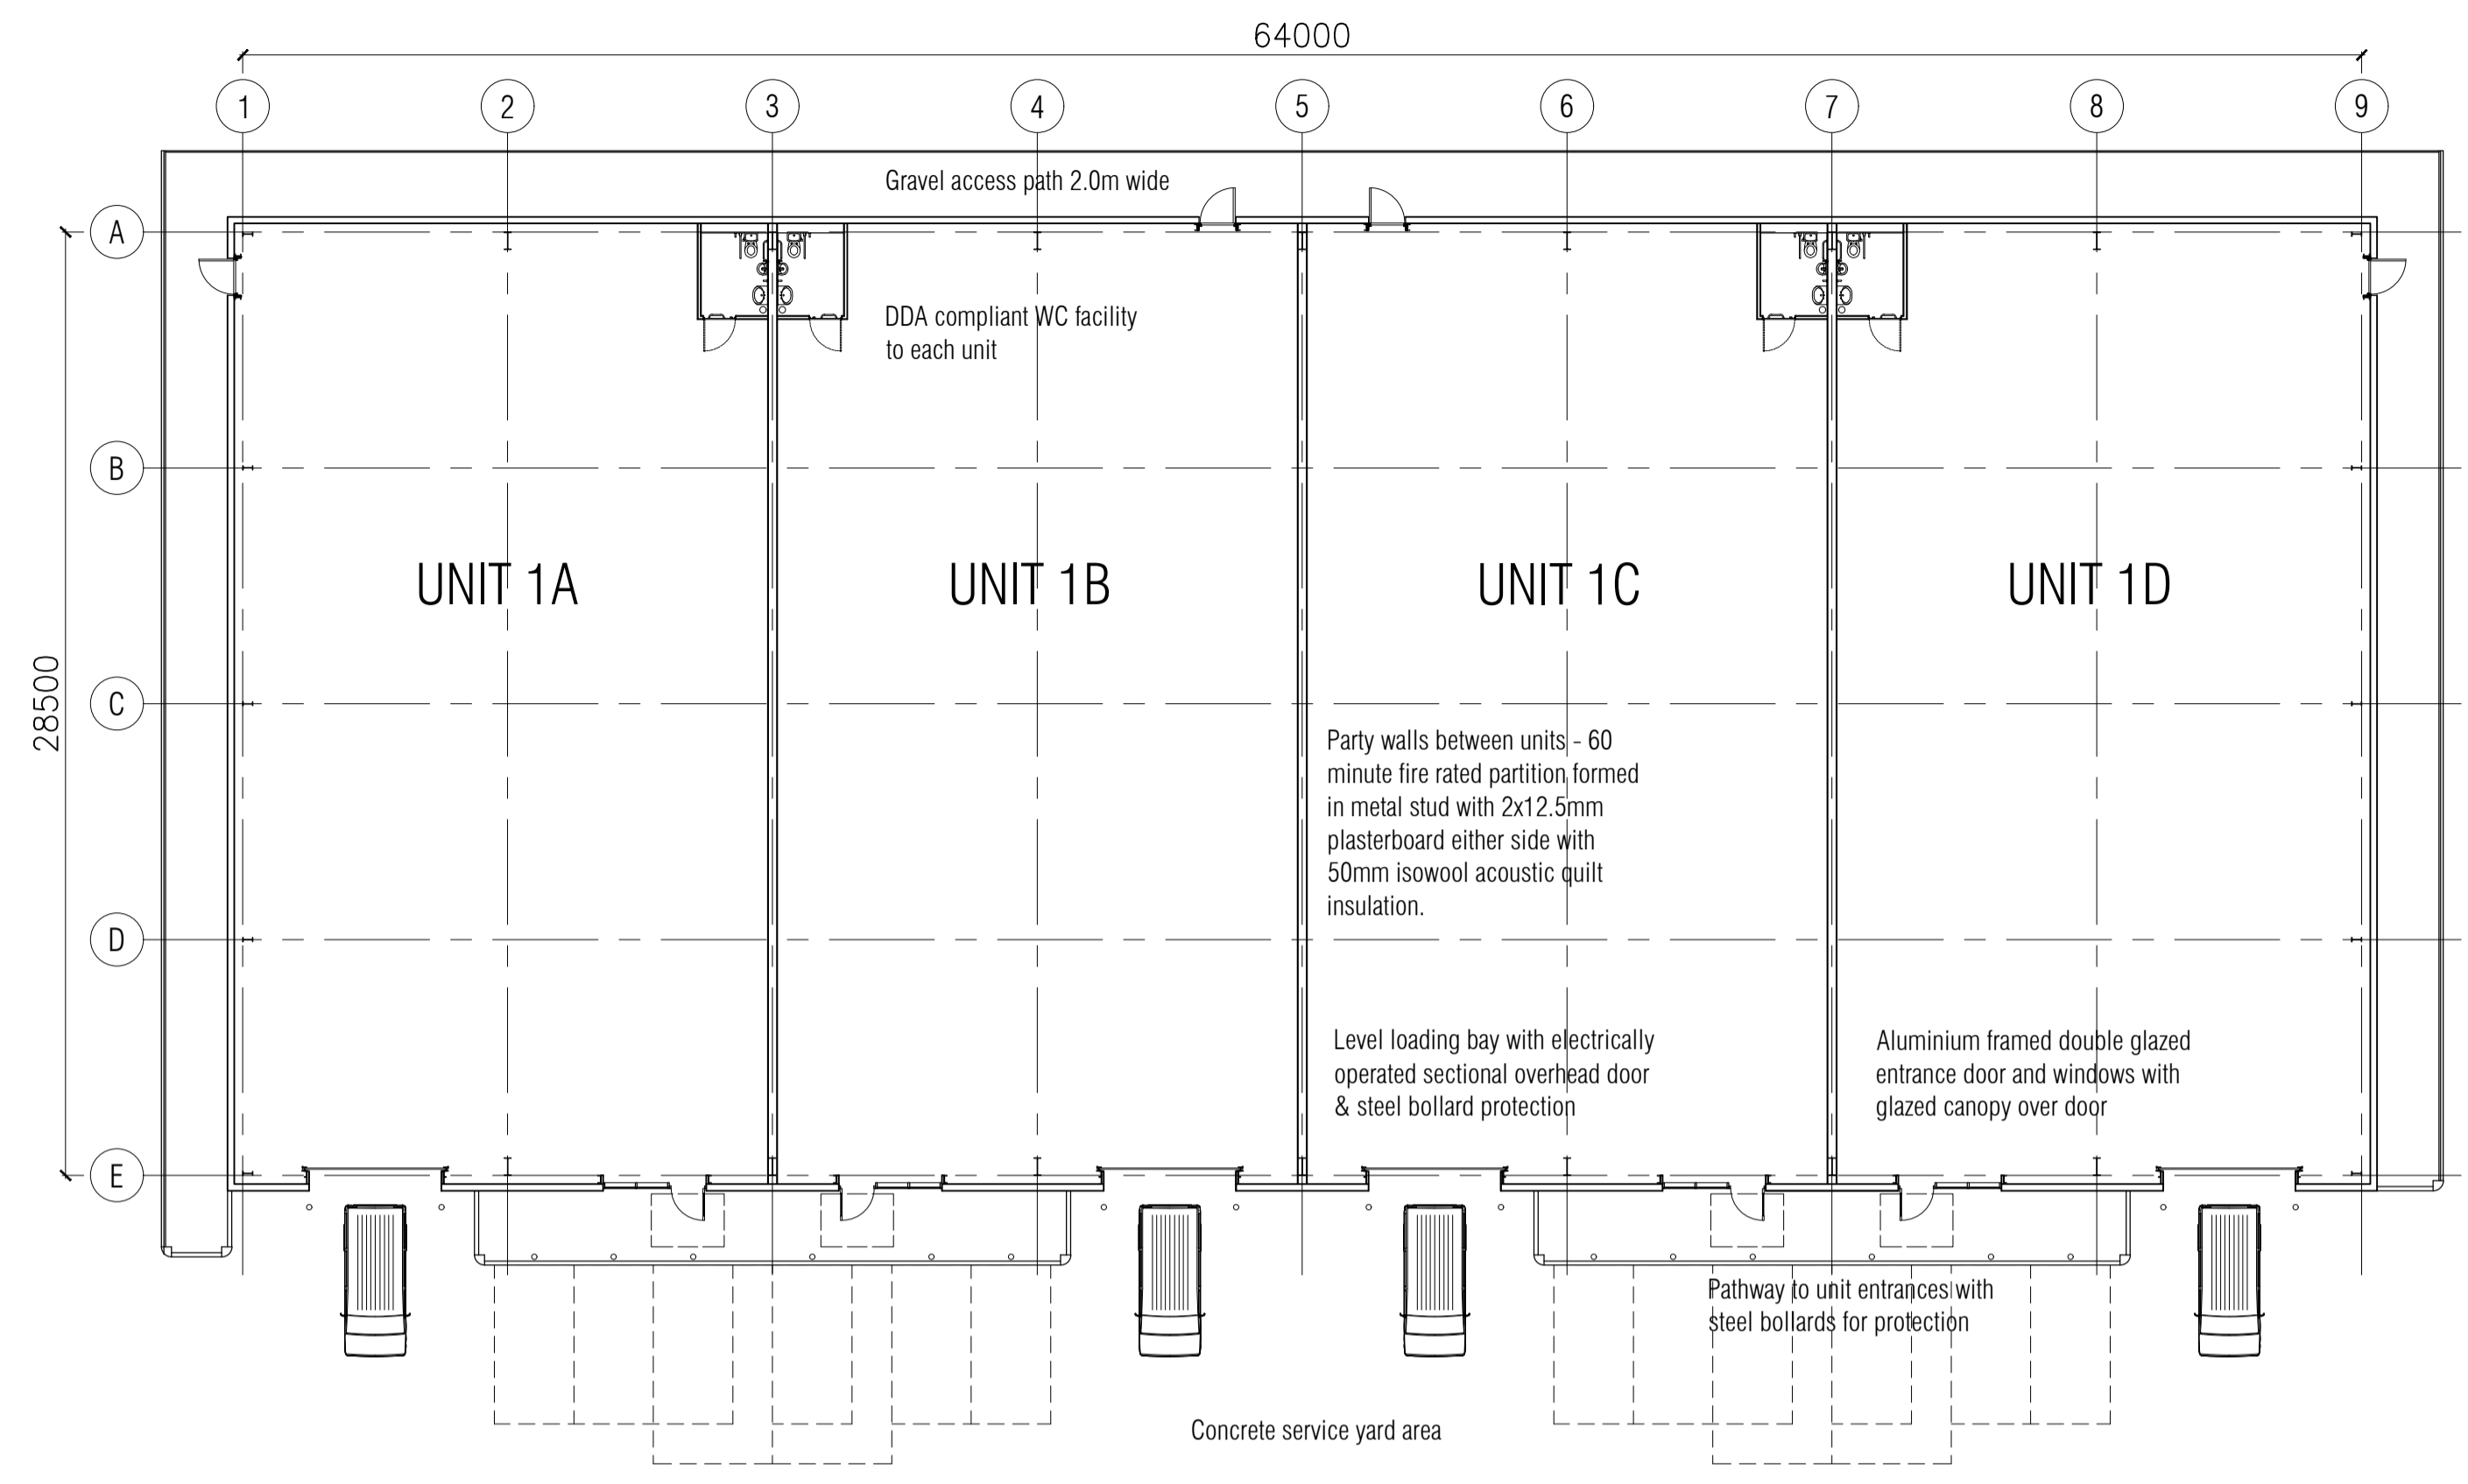

Ground Floor Unit 1

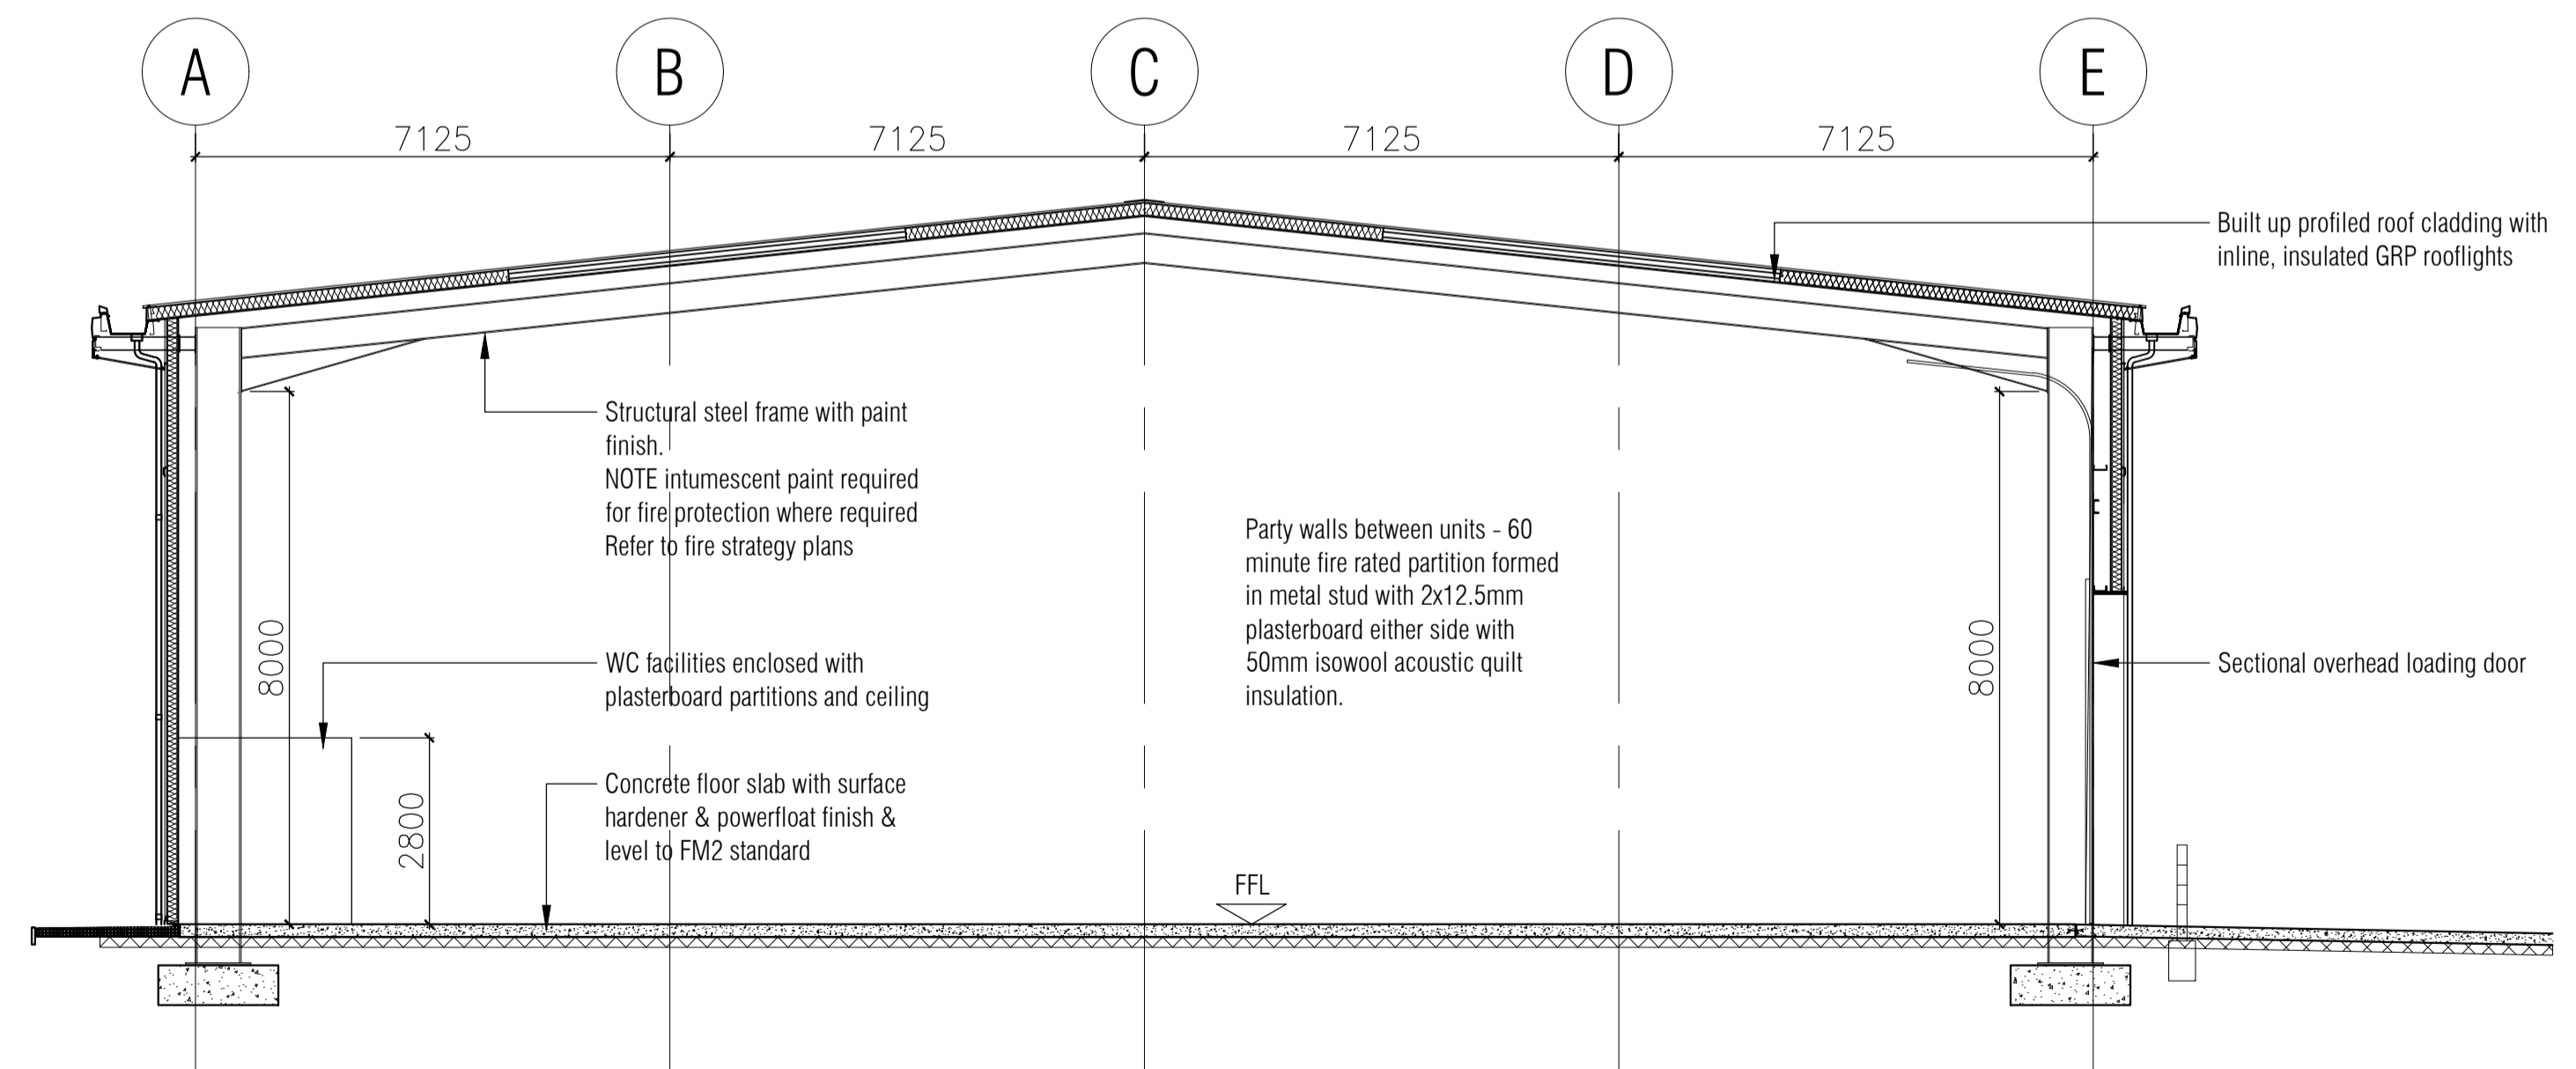

Typical Section Unit 1

B	18.03.19	scale bar added	ans
A	08.03.19	Unit layout revised	TW
no.	date	revision	by



aja architects llp    T: 024 7625 3200  
 1170 Elliott Court    F: 024 7625 3210  
 Herald Avenue  
 Coventry Business Park    E: aja@aja-architects.com  
 COVENTRY CV5 6UB    W: www.aja-architects.com

aja architects llp is a limited liability partnership registered in England No. OC326721



client

project

**Gaerwen Ind. Est**  
**Gaerwen**  
**Anglesey**

drawing

Unit 1  
 Floor Plan & Typical Section

scale 1:100, 1:200@A1    drawn dp

checked ans    date January 2019

no

6401-110 B