


Ground Floor Unit 2

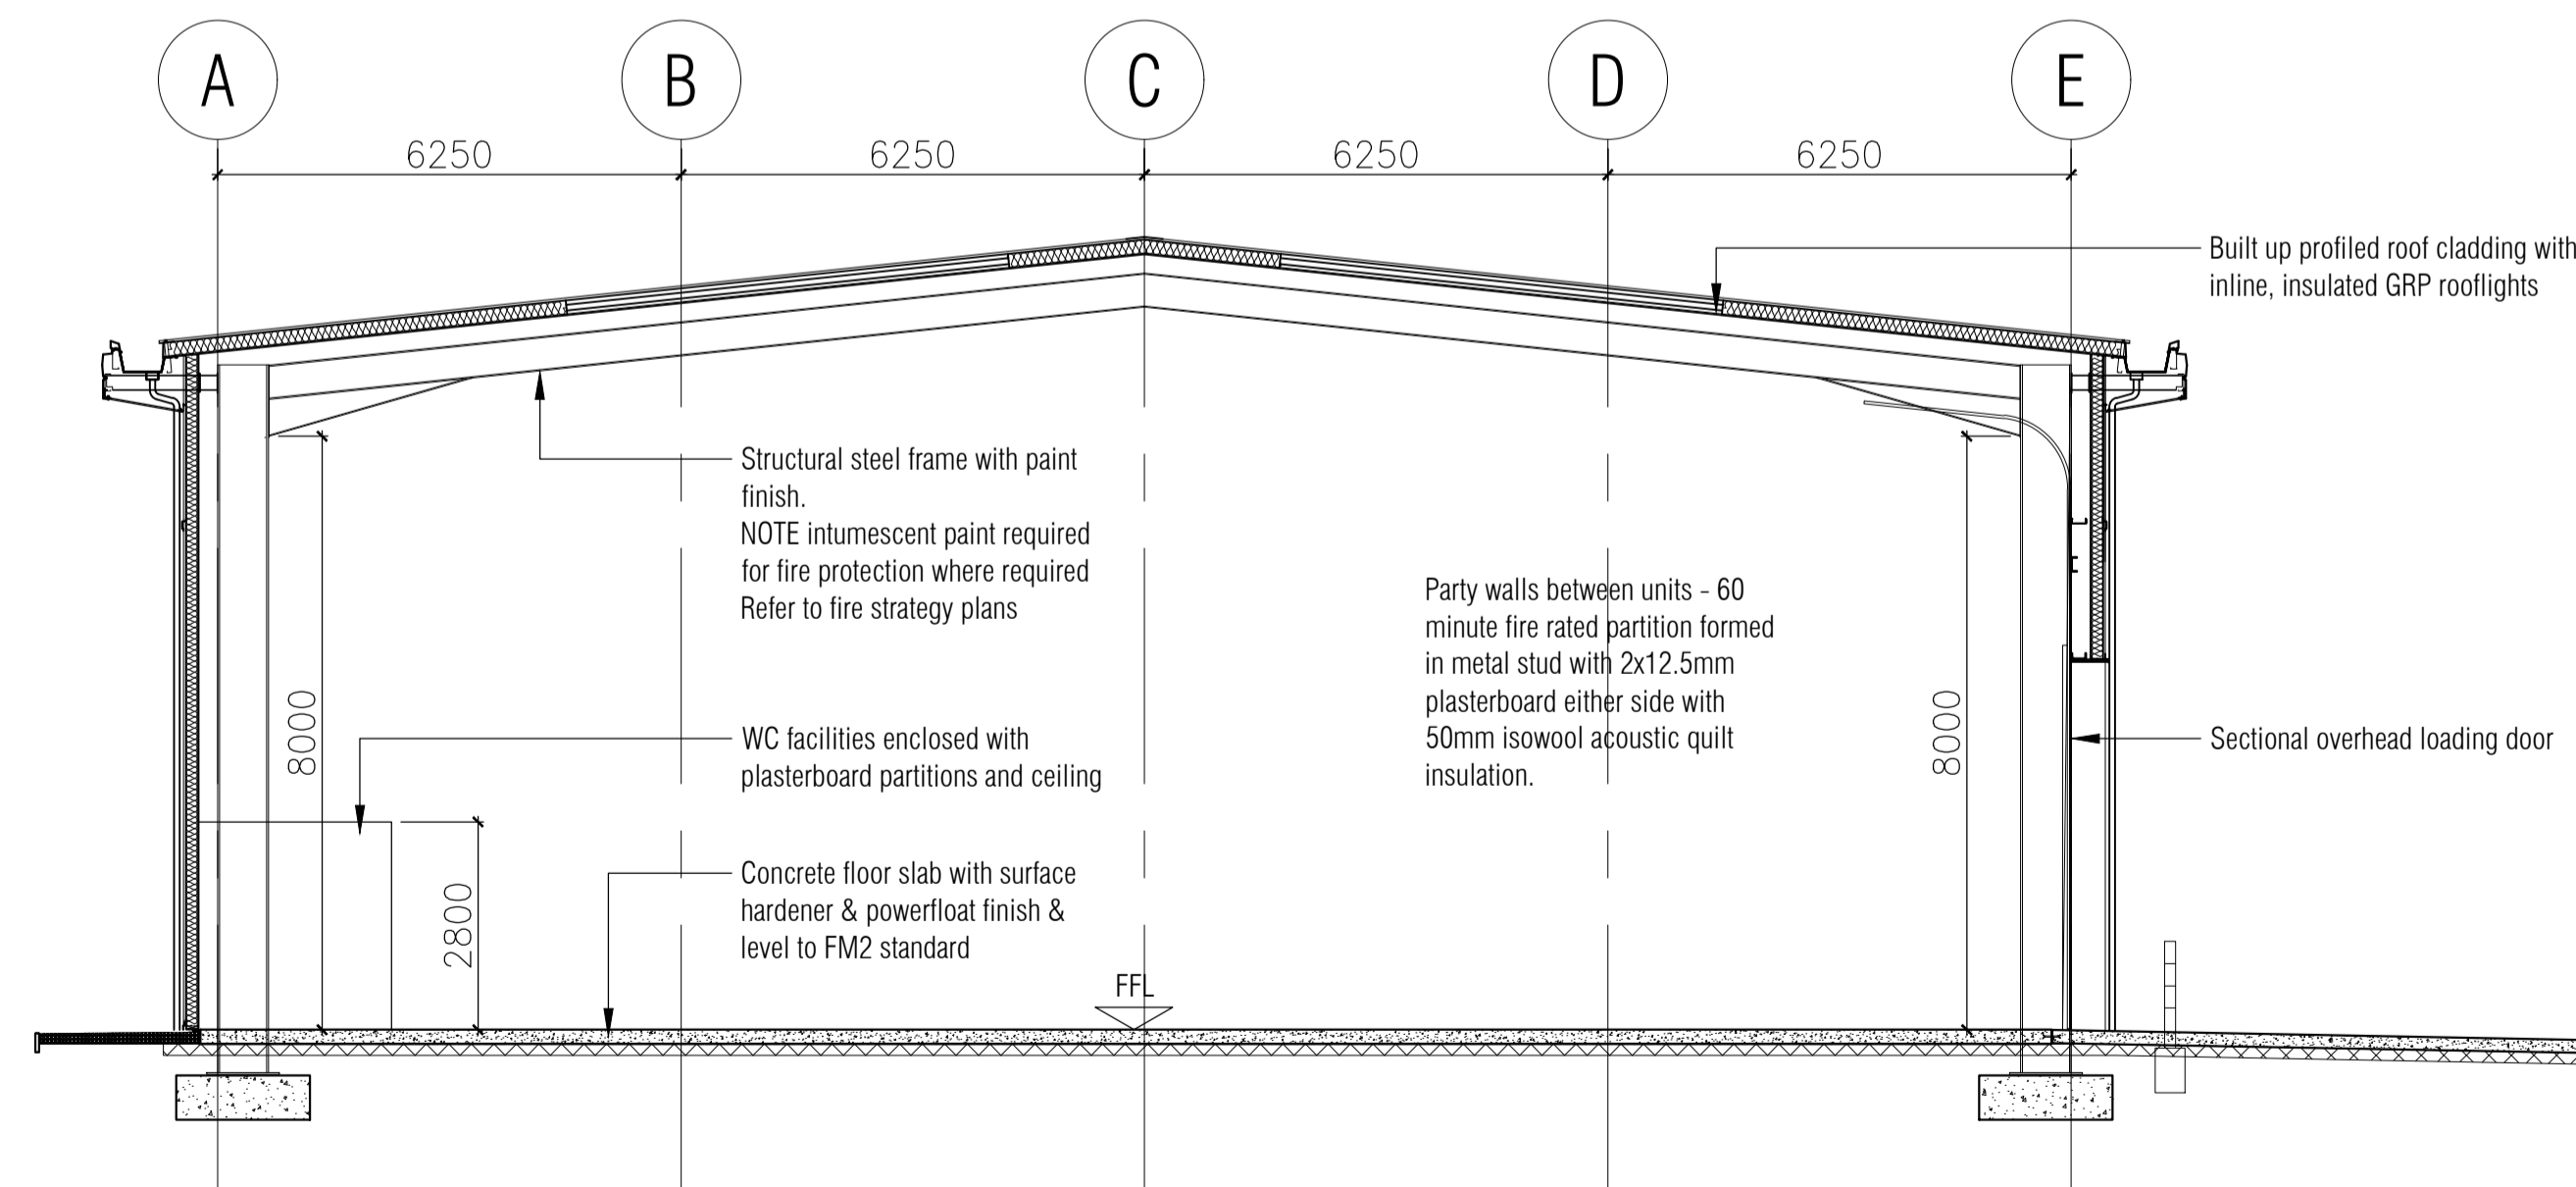

Typical Section Unit 2

notes

This drawing and design is the copyright of aja architects llp and must not be reproduced in part or in whole without prior written consent. Contractors must verify all dimensions on site before commencing work or preparing shop drawings if in doubt ASK.

Where this drawing contains any Ordnance Survey mapping material, it has been reproduced under license number 100052278. Ordnance Survey © Crown copyright

1:5 = 25cm 1:200 = 10m
 1:10 = 50cm 1:250 = 12.5m
 1:20 = 100cm 1:500 = 25m
 1:50 = 2.5m 1:1250 = 62.5m
 1:100 = 5m 1:2500 = 125m

B	18.03.19	scale bar added	ans
A	08.03.19	Unit layout revised	TW
no.	date	revision	by



aja architects llp
 1170 Elliott Court
 Herald Avenue
 Coventry Business Park
 COVENTRY CV5 6UB
 T: 024 7625 3200
 F: 024 7625 3210
 E: aja@aja-architects.com
 W: www.aja-architects.com

aja architects llp is a limited liability partnership registered in England No. OC326721
 client



project
Gaerwen Ind. Est
Gaerwen
Anglesey

drawing

Unit 2
 Floor plan & Section

scale 1:100, 1:200@A1 drawn dp

checked ans date January 2019

no

6401-120 B