


**FIRST FLOOR**

PLOT 13: 5 PERSON 3 BEDROOM GROSS INTERNAL FLOOR AREA: 93M<sup>2</sup>

PLOT 12: 5 PERSON 3 BEDROOM GROSS INTERNAL FLOOR AREA: 105M<sup>2</sup>

PLOT 11: 5 PERSON 3 BEDROOM GROSS INTERNAL FLOOR AREA: 93M<sup>2</sup>


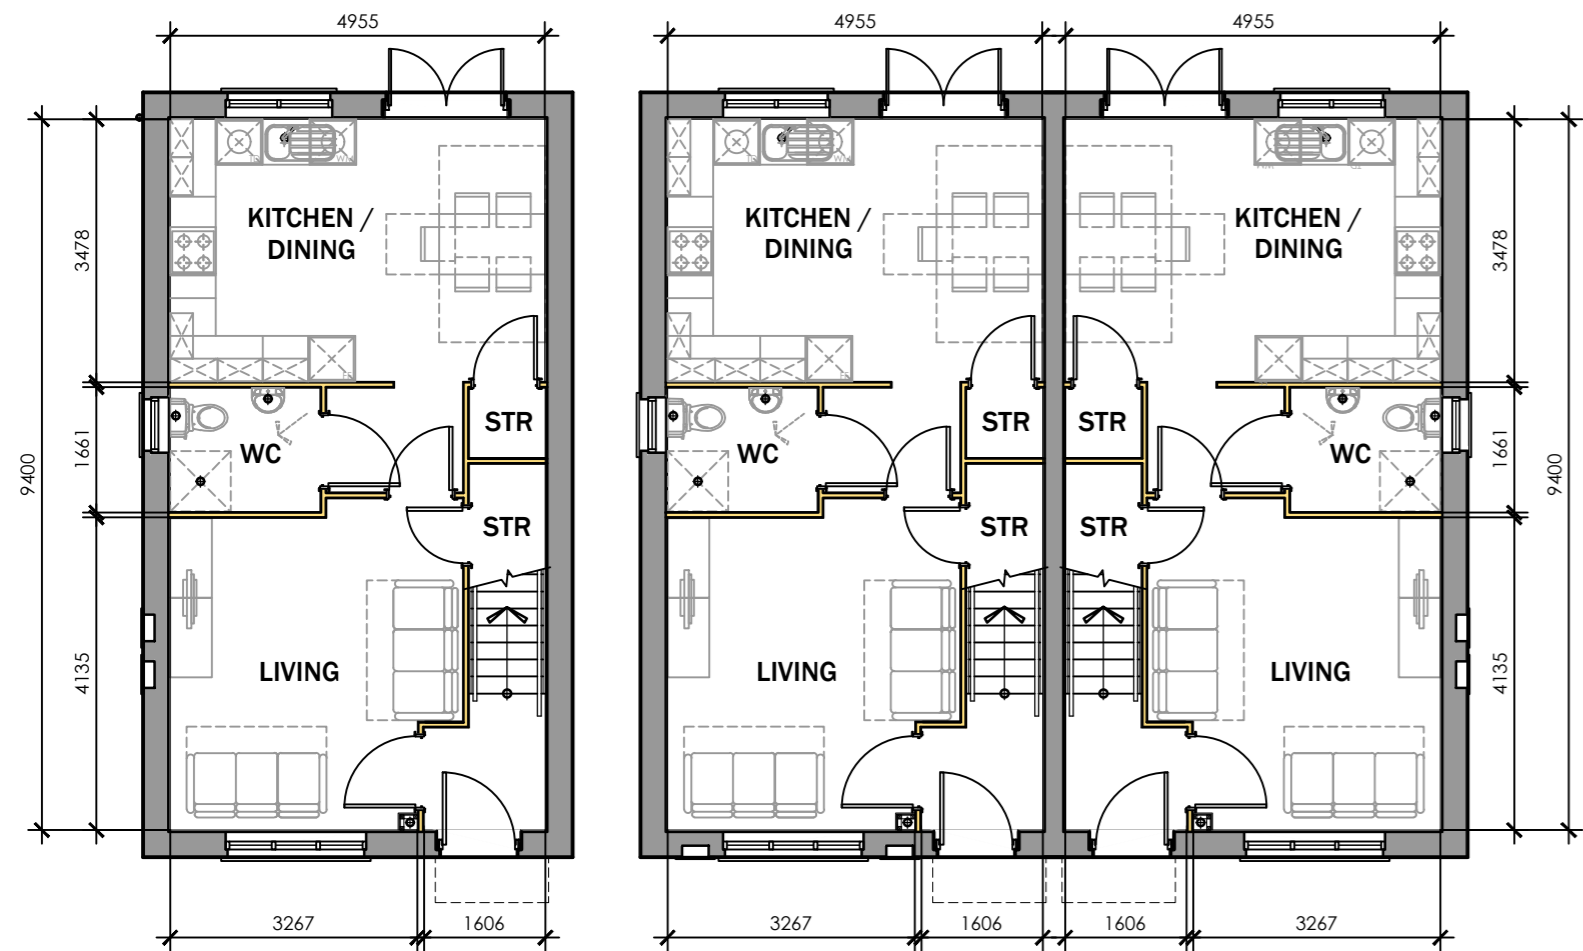


**GROUND FLOOR**

PLOT 13: 5 PERSON 3 BEDROOM GROSS INTERNAL FLOOR AREA: 93M<sup>2</sup>

PLOT 12: 5 PERSON 3 BEDROOM GROSS INTERNAL FLOOR AREA: 105M<sup>2</sup>

PLOT 11: 5 PERSON 3 BEDROOM GROSS INTERNAL FLOOR AREA: 93M<sup>2</sup>

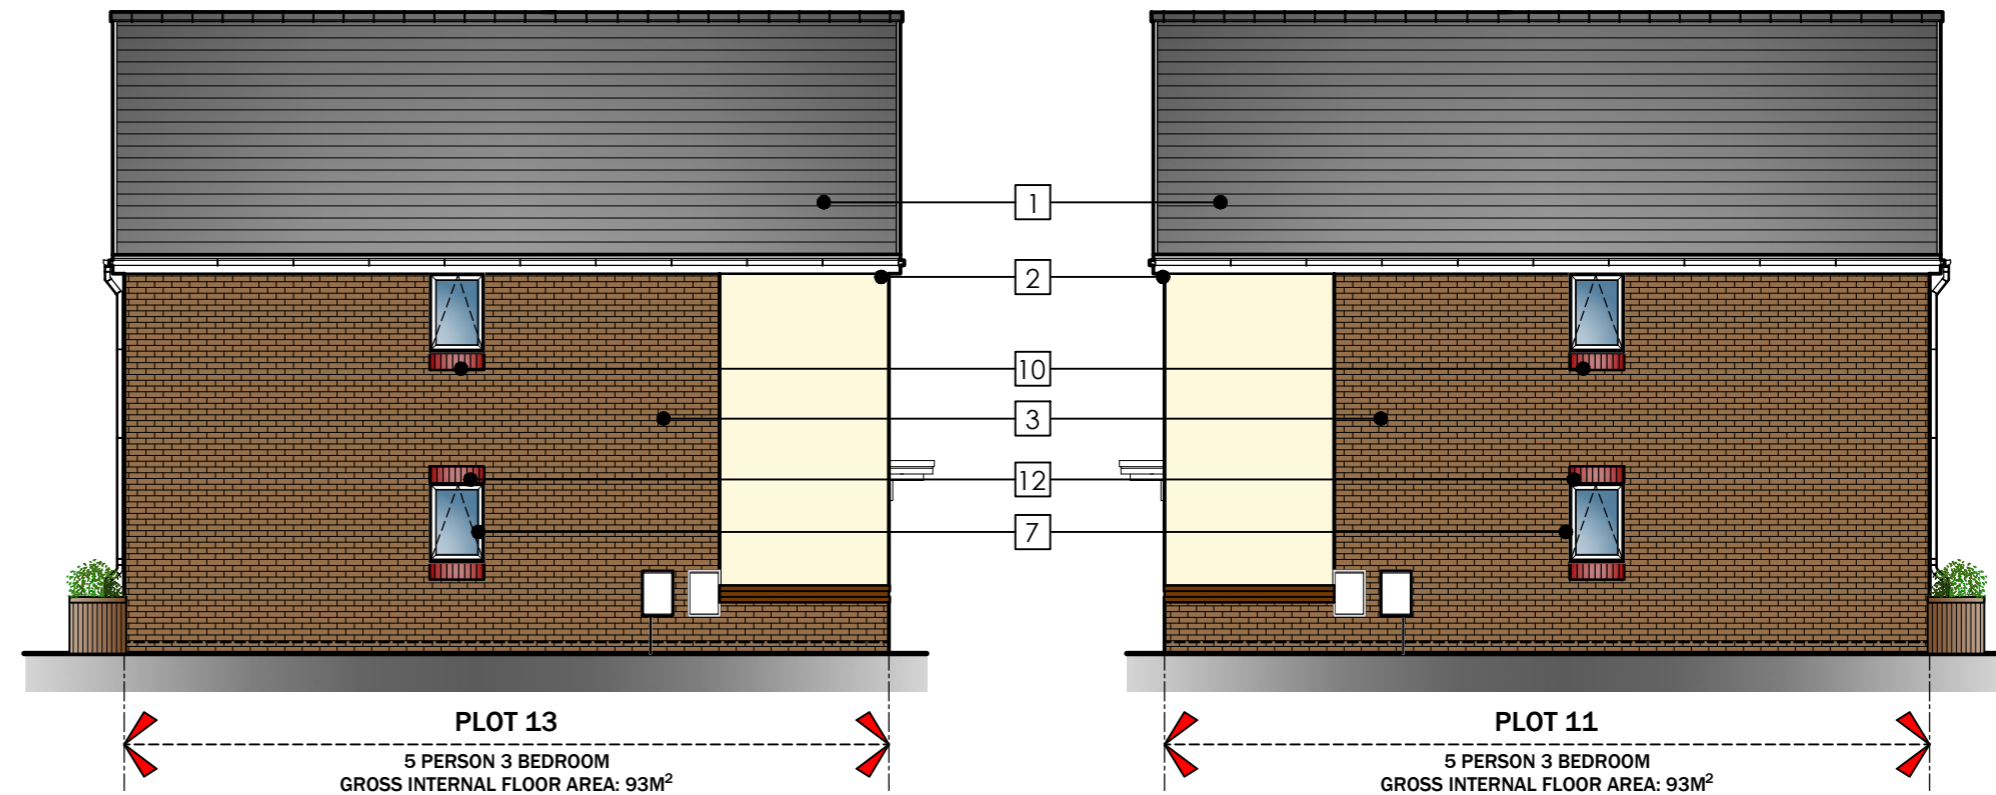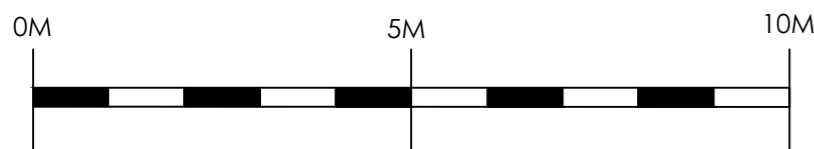

**SIDE ELEVATION**

**SIDE ELEVATION**



**FRONT ELEVATION**



**REAR ELEVATION**

**ELEVATION KEY**

- 1 GREY CONCRETE ROOF TILES.
- 2 WHITE UPVC FASCIAS, SOFFITES AND BARGEBOARDS, WITH BLACK RAINWATER GOODS.
- 3 DARK MULTI RED-FACING BRICKWORK
- 4 ROUGH CAST OFF WHITE RENDER FINISH WITH BELL DRIP DETAILS
- 5 GRP PORCH CANOPY OVER
- 6 WHITE UPVC DOUBLE GLAZED WINDOW UNITS WITH MOCK GEORGIAN BARS.
- 7 WHITE UPVC DOUBLE GLAZED WINDOW UNITS.
- 8 BRICK BAND COURSE WITH 10MM PROTRUSION.
- 9 DARK MULTI RED FACING BRICKWORK BELOW BAND COURSE.
- 10 DARK MULTI RED FACING BRICKWORK SNAPPED CILLS.
- 11 DARK MULTI RED FACING BRICKWORK SOLDIER COURSE.
- 12 RECONSTITUTED STOOLED STONE HEADS WITH KEY STONE.
- 13 BIRD BOX.
- 14 ENCLOSED BAT BRICK.

**PLOTS 11-13**

Drawing Purpose  
PLANNING

Client	Drawing No	Revision	Scale	Date	Checked
Trevallis HA	LT1904.04.300	1:100 @ A2	1:100 @ A2	May 2019	kml
Job Title	Plans & Elevations-PLOTS 11-13				
Penygraig School, Tonypanyd					

**Revisions**

Do not scale from this drawing. The users of this drawing shall check all dimensions & report all errors and omissions to LeTrucco Design. This drawing is copyright. It must not be copied, used or disclosed to third parties without prior permission of LeTrucco Design.

In Association with  
**Trivallis**

**LeTrucco design**  
ARCHITECTURE

Suite 7, 35 Stow Park Circle  
Newport, NP20 4HF

Tel: 07710390800 / 07710390801  
info@letruccodesign.co.uk  
www.letruccodesign.co.uk