


PROPOSED SITE PLAN 1:200

— red line denotes site boundary

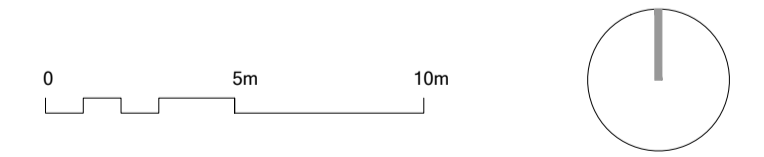

Figured dimensions and levels to be used. Any inaccuracies must be notified to the architect. Detail drawings and large scale drawings take precedence over smaller drawings.

Rev:	-	-
------	---	---

Chk'd:	Rev:	
--------	------	--

Chk'd:	Rev:	-	
--------	------	---	--

Chk'd:	
--------	--

PRELIMINARY	
PLANNING	✓
DESIGN	
TENDER	
CONSTRUCTION	

powelldobson
ARCHITECTS

Cardiff Office: Suite 1F, Building One, Eastern Business Park, Wern Fawr Lane, Old St Mellons, Cardiff CF3 5EA
Tel: +44 (0)33 33 201 001 www.powelldobson.com

Drawing No.	Rev.
18098 (05) 110	-

Contract: X-Stream Developments
Former Garage Site, Windsor Road, Penarth

Scale: 1:200 @ A1
Date: November 2018
Drawn: CHT
Checked:

Title: Proposed Site Plan

THIS DRAWING IS COPYRIGHT ©