




KEY:
 OPERATIONS
 SHARED
 CIRCULATION

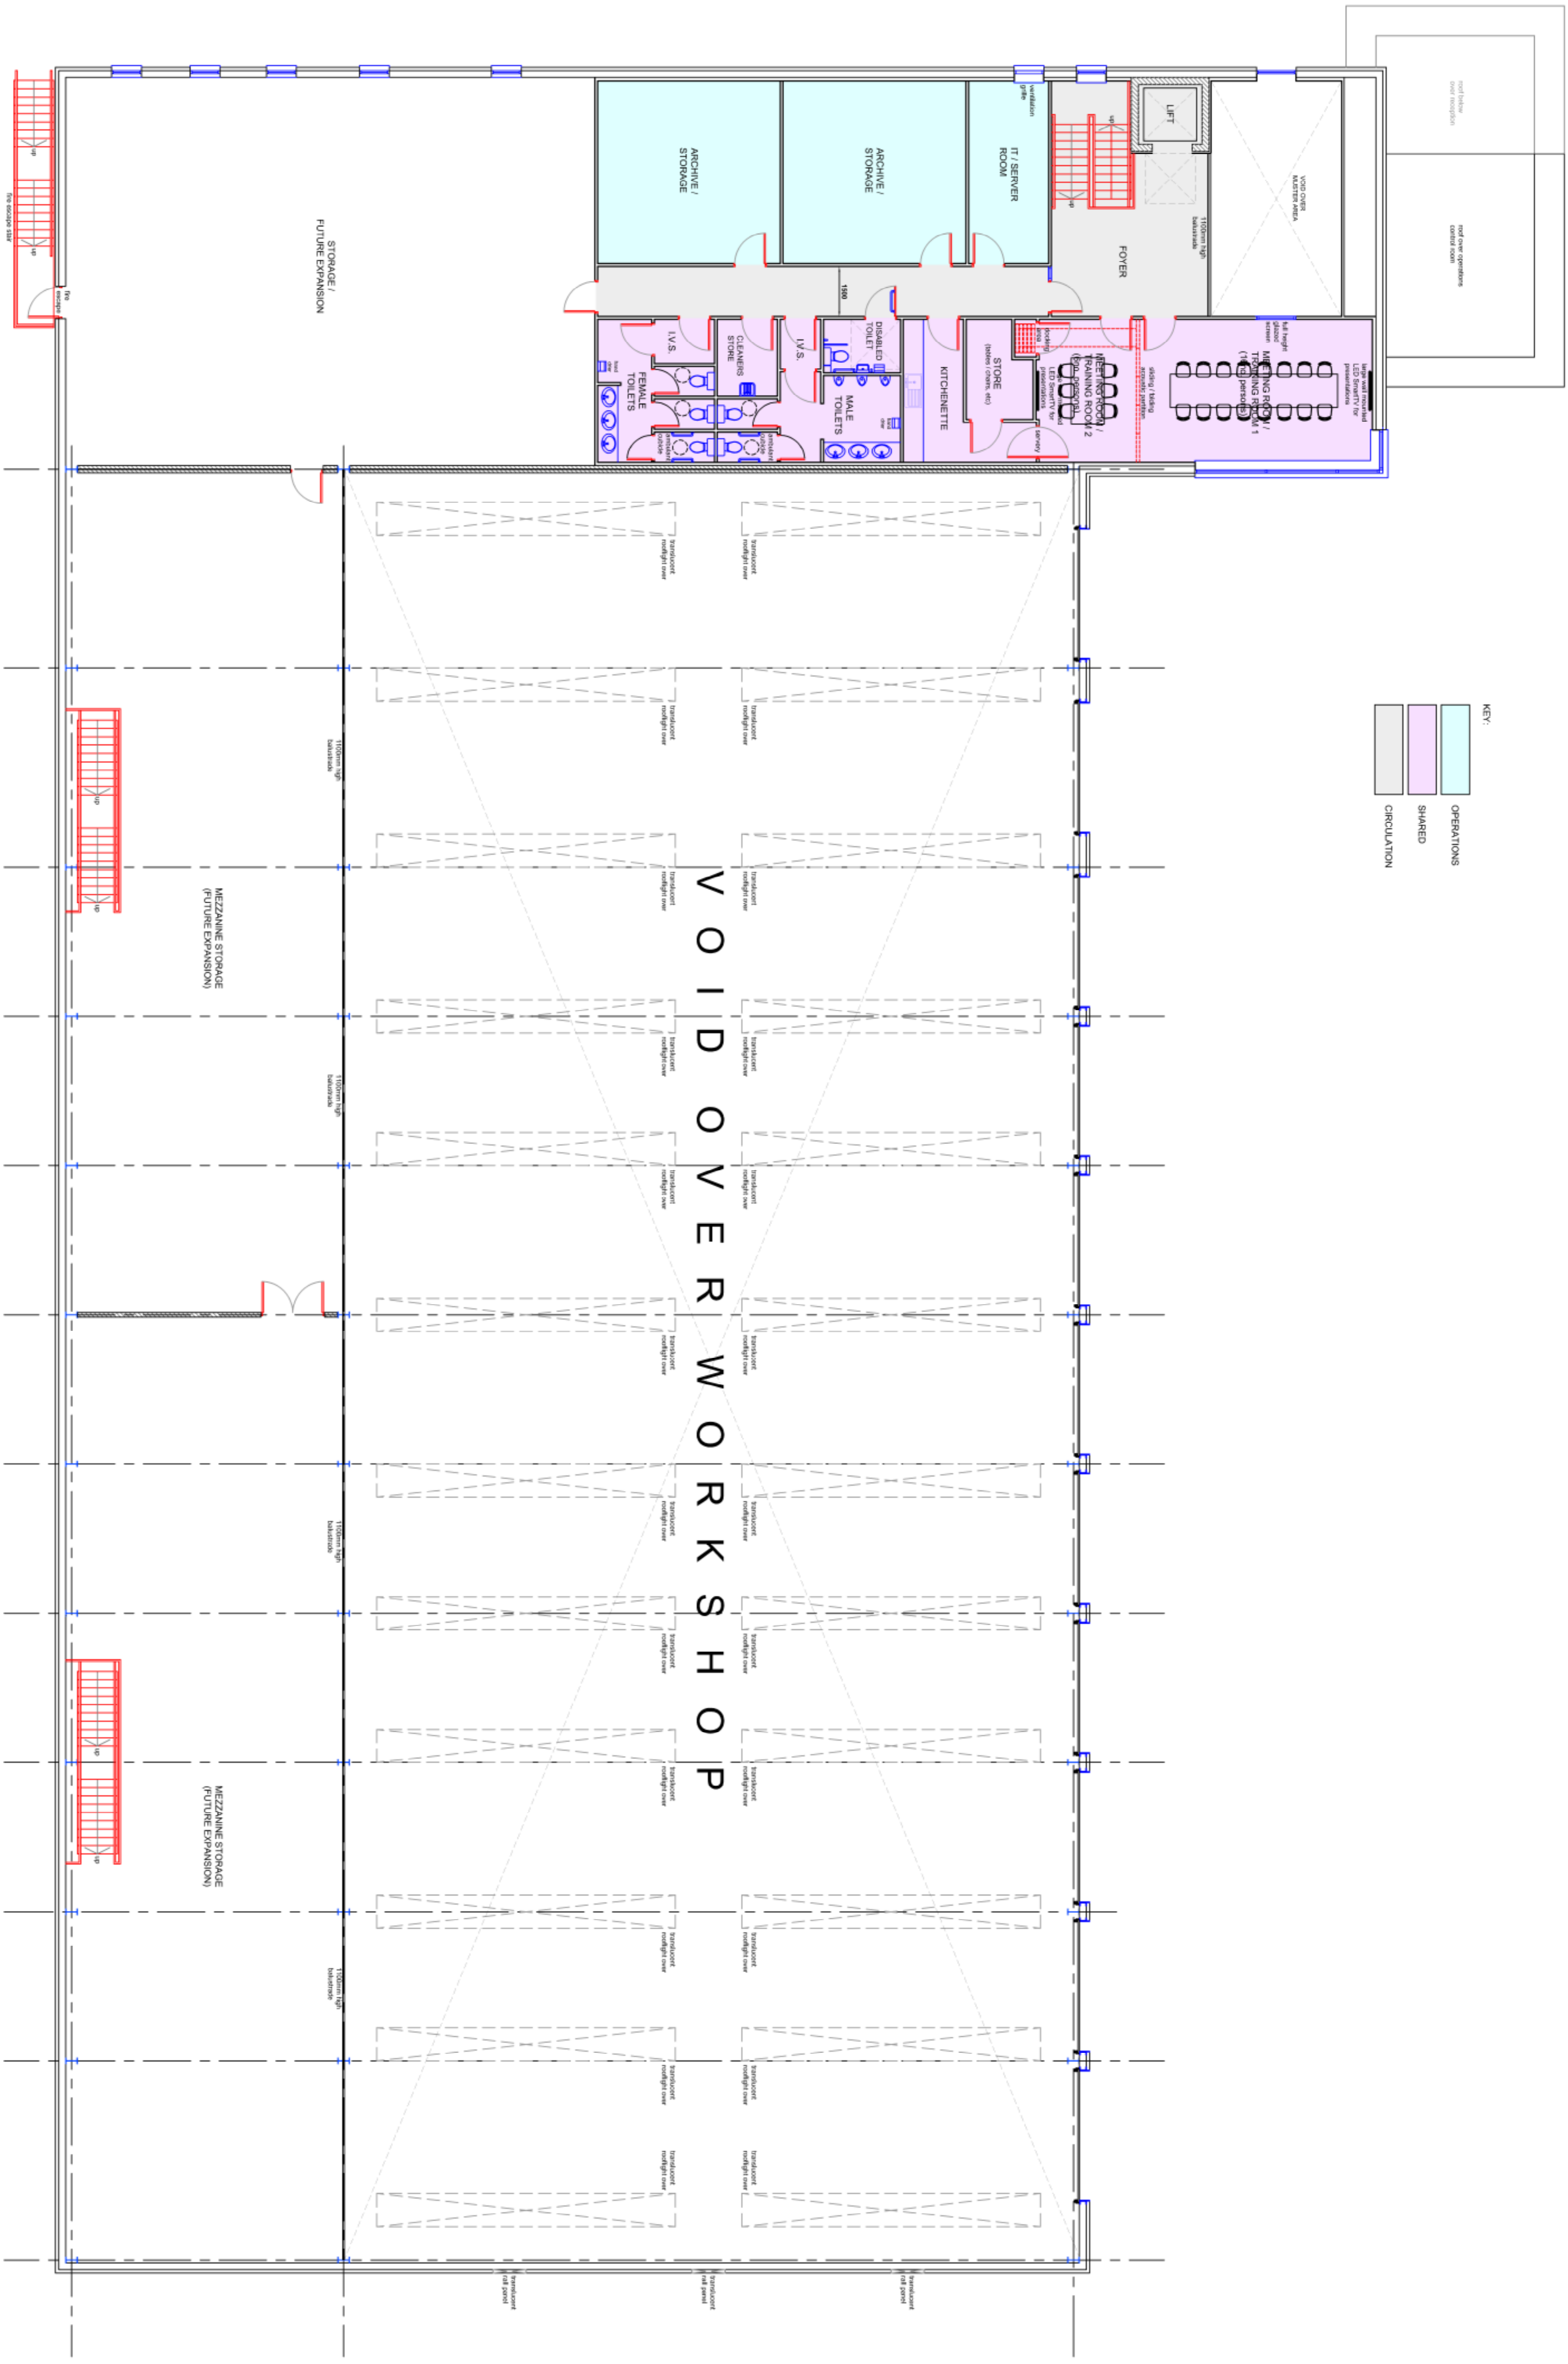

PROPOSED FIRST FLOOR PLAN

Scale 1:100 at A1

STAGECOACH DEPOT, CWMBRAN



DATE: 05.12.18 [Layout amended to suit Client requirements]
 REVISION:
 DRAWING STATUS:
 DATE: 01.10.2018
 CHECKER:
 DRAWN:
 SCALE: 1:100 @ A1
 PROJECT: STAGECOACH UK BUS
 CLIENT: STAGECOACH UK BUS
 PROJECT: NEW DEPOT
 ADDRESS: SOMERSET ROAD, CWMBRAN
 DRAWING TITLE: PROPOSED FIRST FLOOR PLAN
 REF: 40161-L-004 / A

PLANNING

DATE: 01.10.2018
 CHECKER:
 DRAWN:
 SCALE: 1:100 @ A1
 PROJECT: STAGECOACH UK BUS
 CLIENT: STAGECOACH UK BUS

ANDREW COWIE CONSTRUCTION
 Andrew Cowie Construction Ltd
 4th Floor, 100, The Quadrant, Bristol, BS1 1QJ
 44 (0) 1454 87328 448 (0) 188823288
 www.andrewcowieconstruction.com