


Site Area: = 3.07 acres  
= 1.2428 ha

**Parking:**

- Bus: 68no. 3m x 12m Bus Parking Spaces
- 12no. 3m x 15m Bus Parking Spaces

**Car:**

- 66no. Car Parking Spaces
- + 10no. electric vehicle charging spaces comprising:
  - 3no. staff spaces
  - 2no. disabled staff spaces
  - 1no. disabled visitor space
  - 4no. visitor spaces
  - + 10no. cycle spaces (secure cycle store)
- + 6no. motorcycle spaces

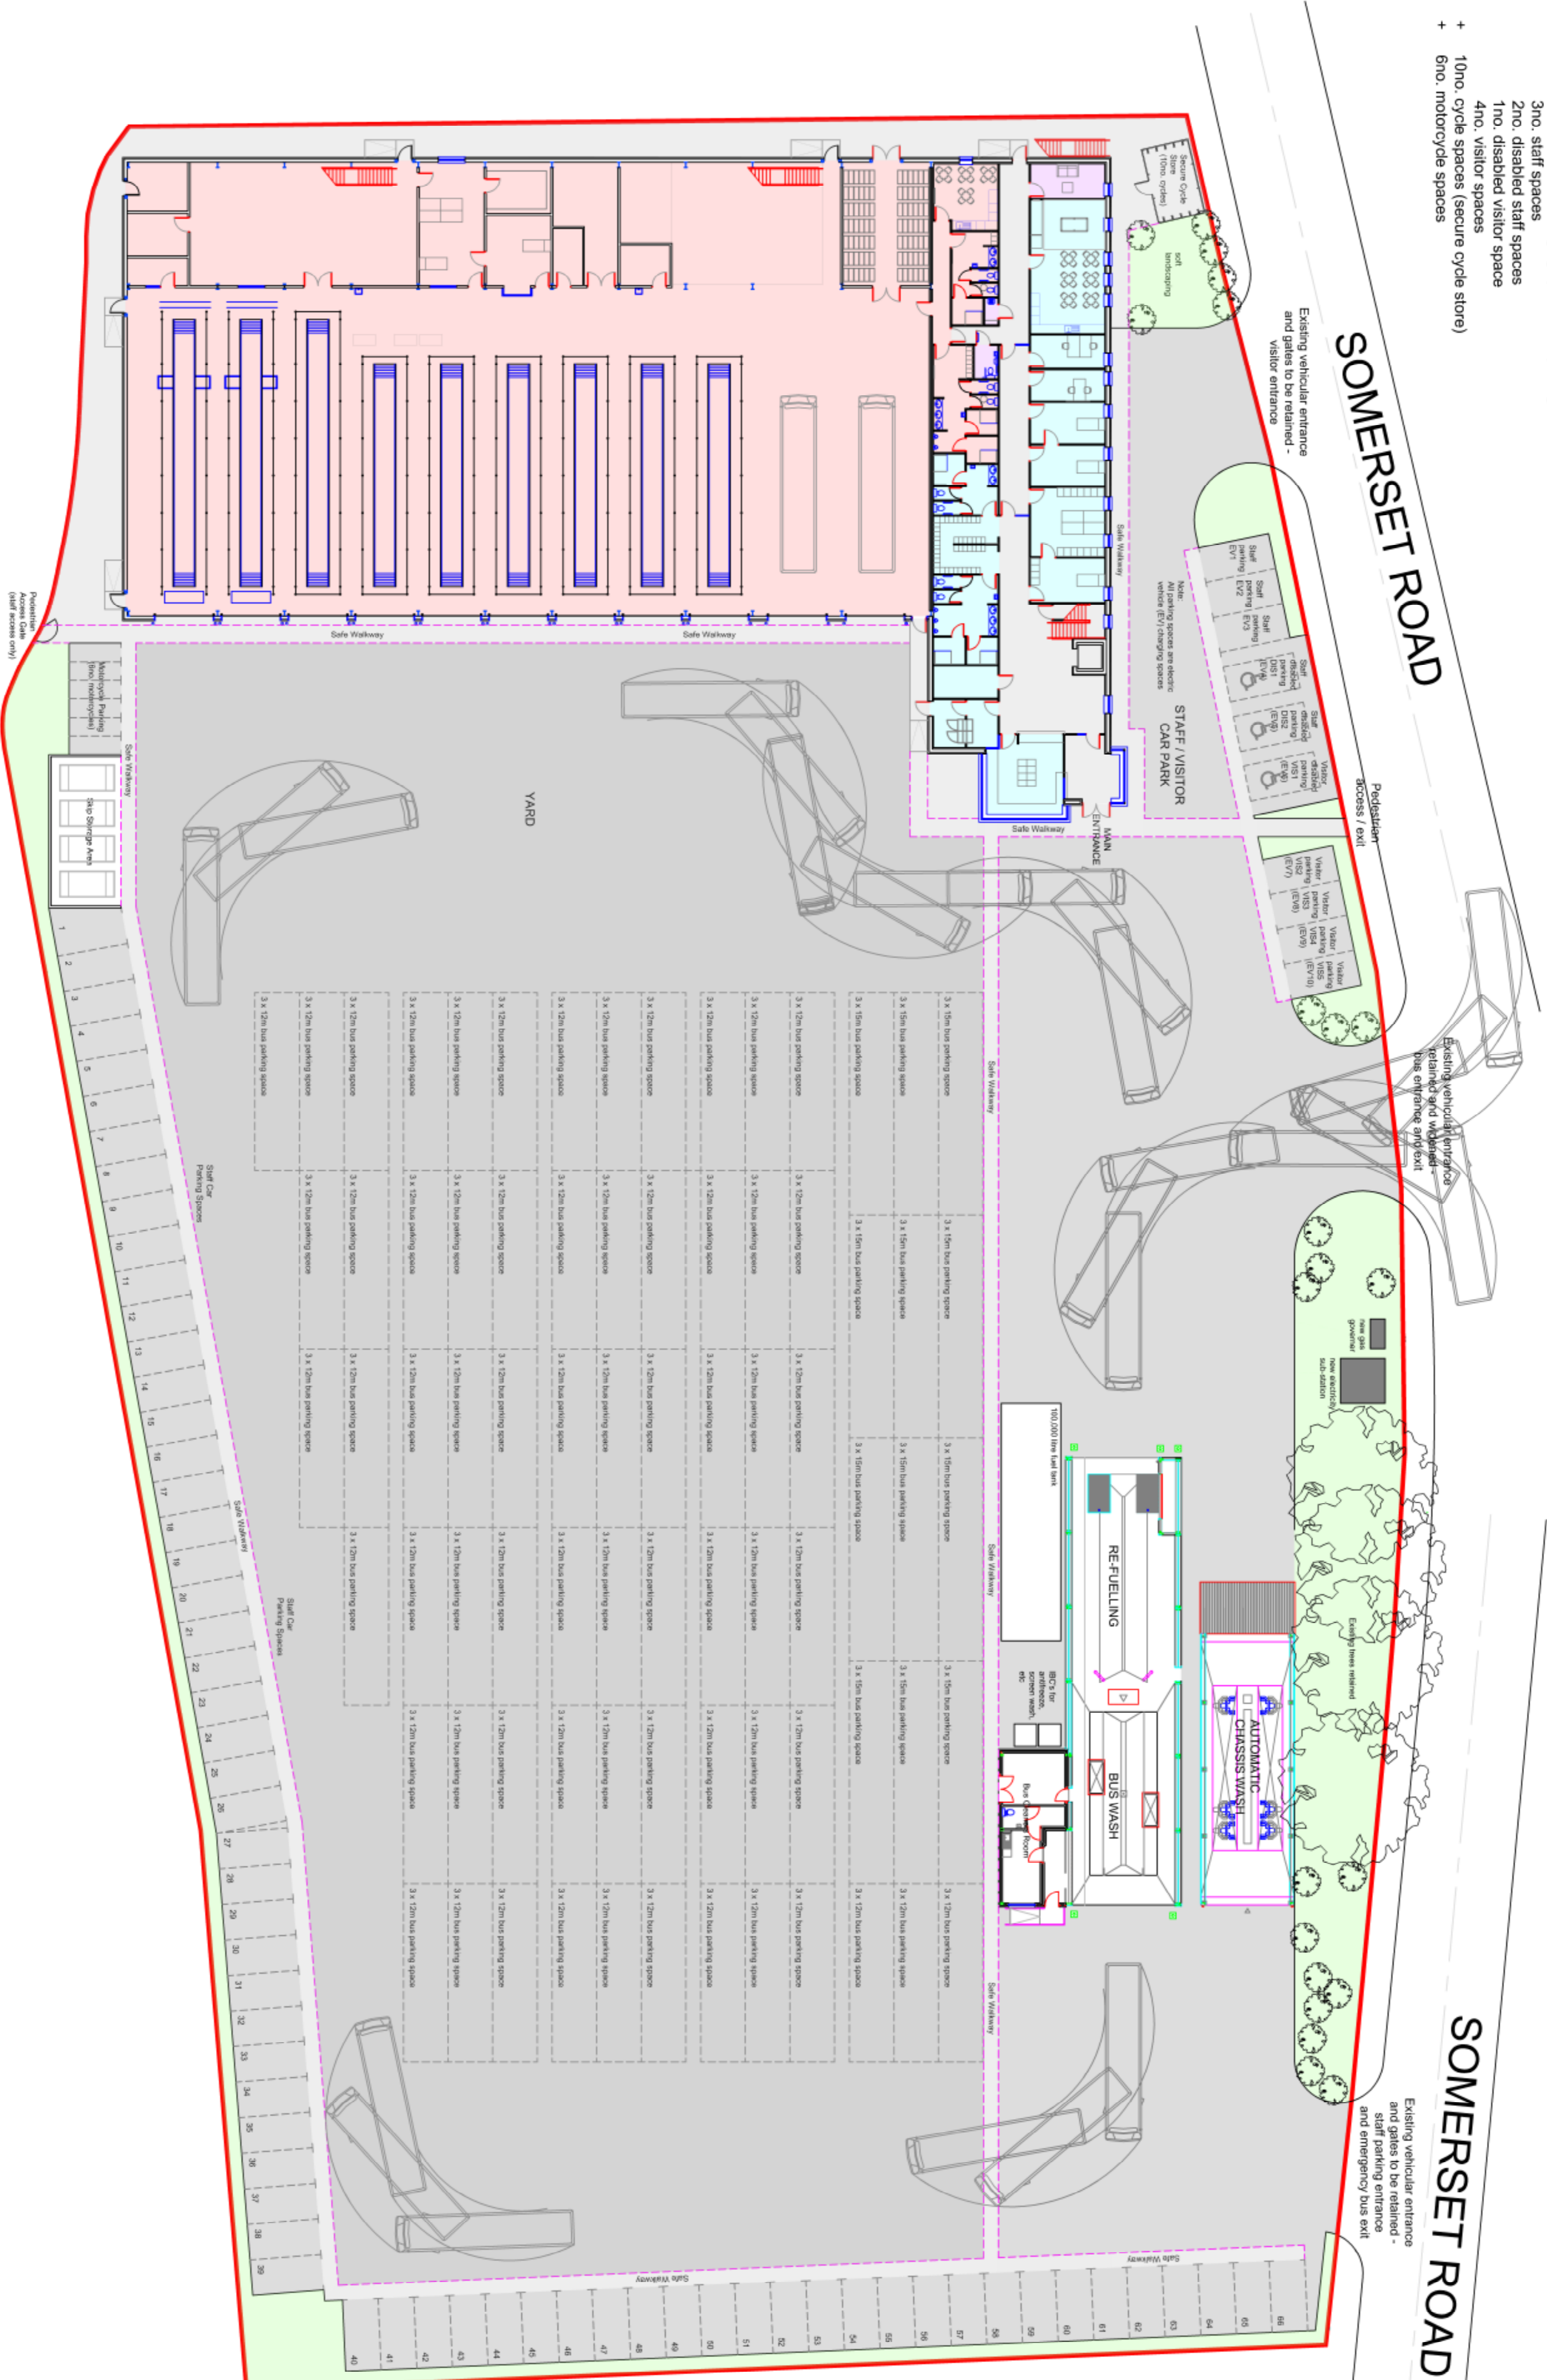

**PROPOSED SITE PLAN**  
Scale 1:250 at A1

# STAGECOACH DEPOT, CWMBRAN

NOTES: DRAWING IS THE COPYRIGHT PROPERTY OF ACCLTD. ALL INFORMATION IS TO BE CHECKED ON SITE BEFORE COMMENCEMENT OF ANY WORKS. ANY DISCREPANCIES TO BE REFERRED TO THE OFFICE FOR CLARIFICATION.

08.12.18 (Landed amended to add Client requirements)  
29.11.18 (Landed amended to add Client requirements)  
DATE: REVISION: R A  
DRAWING STATUS: K V  
**PLANNING**

SCALE: 1:250 @ A1 DRAWN: SM  
DATE: OCTOBER 2018 CHECKED:  
DRAWING TITLE: 40161-L-001 / B

CLIENT: STAGECOACH UK BUS  
PROJECT: NEW DEPOT  
NEW DEPOT  
SOMERSET ROAD, CWMBRAN  
DRAWING TITLE: PROPOSED SITE PLAN



Andrew Cowie Construction Ltd  
4th Floor, 150, 151, 152,1000