


195 - 197 City Road
Proposed student accommodation
Illustrative - Roof plan

09


Unit Schedule

First	31 en-suite bedrooms (in 5 cluster flats)
Second	31 en-suite bedrooms (in 5 cluster flats)
Third	18 en-suite bedrooms (in 3 cluster flats)
Fourth	18 en-suite bedrooms (in 3 cluster flats)
Fifth	12 en-suite bedrooms (in 2 cluster flats)
Sixth	12 en-suite bedrooms (in 2 cluster flats)
Seventh	12 en-suite bedrooms (in 2 cluster flats)

Total 134

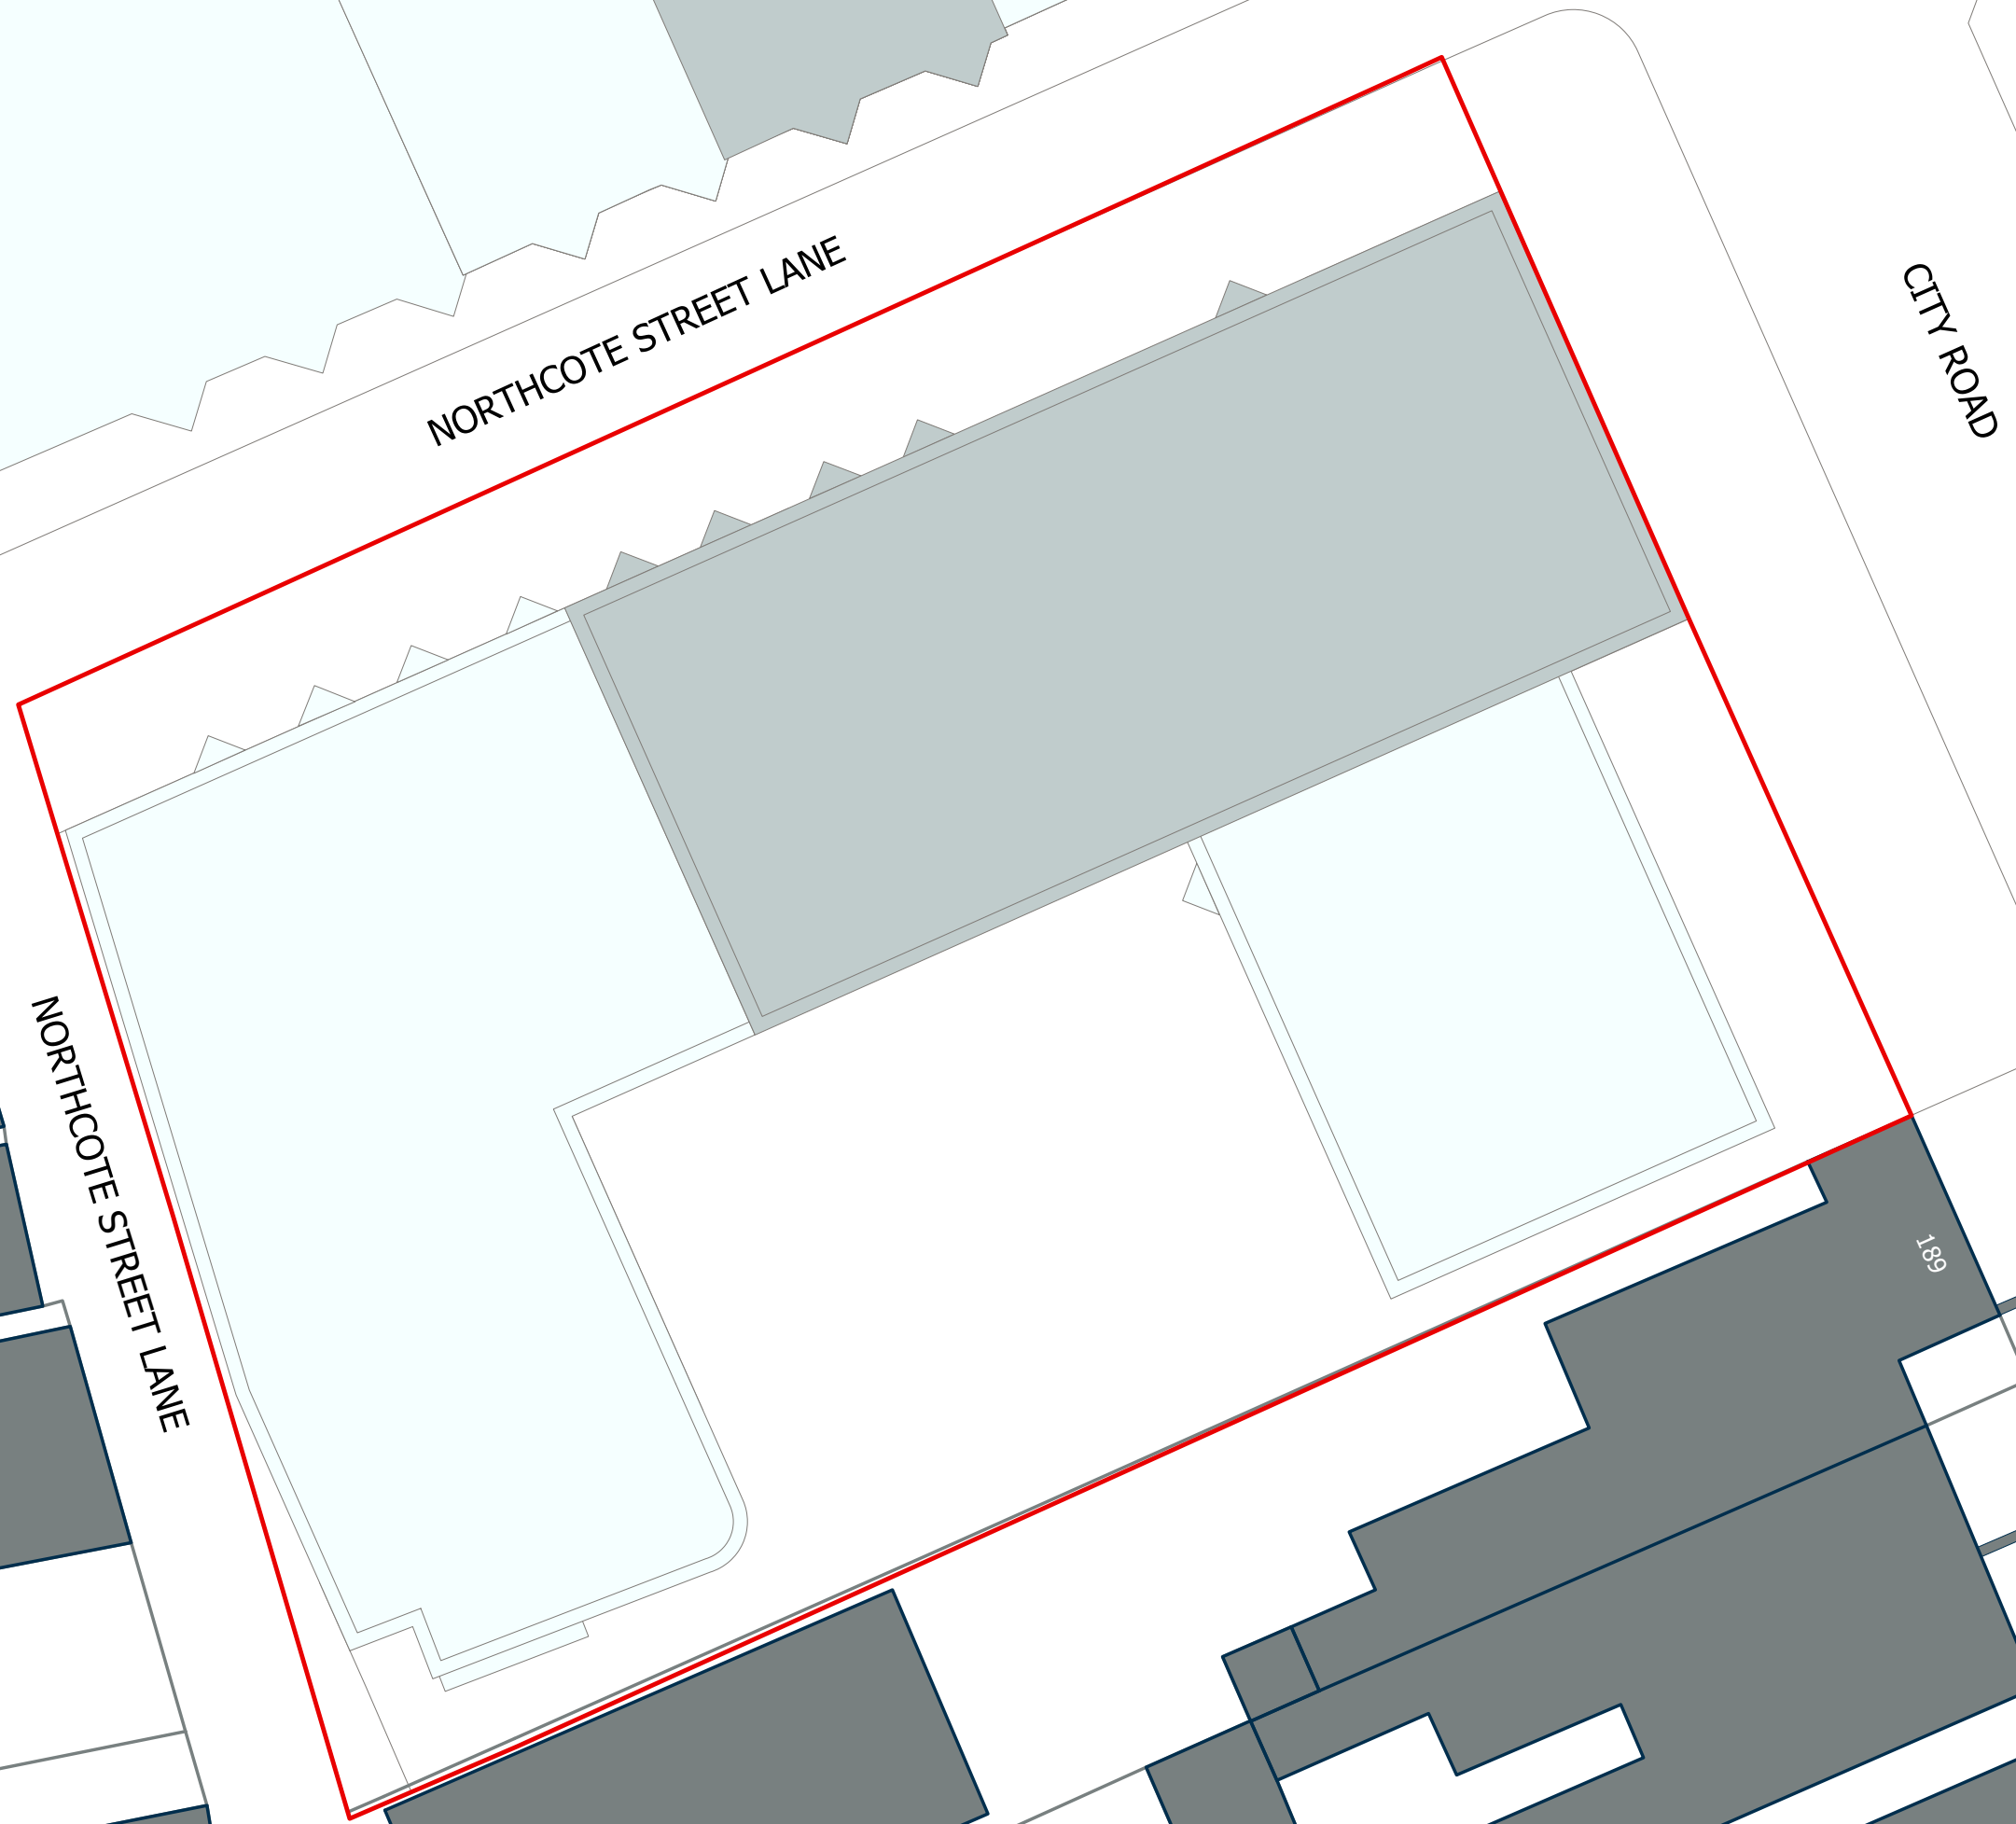

North

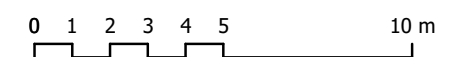

A100414[ST2]09
File reference: A100414[ST2]drf01_v1

Scale: 1:200 @ A3
Date: 05 October 2018

WYG Group
Floor 5, Longcross Court, 47 Newport Road, Cardiff, CF24 0AD
Tel: +44 (0)29 2082 9200 Fax: +44 (0)29 2045 5321
Email: planning.cardiff@wyg.com www.wyg.com

© WYG Environment Planning Transport Limited 2019 File: A100414[ST1]drf01v9 OPT4.vwx

Based on the Ordnance Survey map with the permission of the Controller of Her Majesty's Stationery Office: © Crown copyright
WYG Environment Planning Transport Limited, licence number: AR 1000 17603