


Ordnance Survey, (c) Crown Copyright 2019. All rights reserved. Licence number 100022432

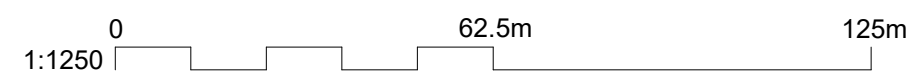

clients logo

REV	DATE	DESCRIPTION	BY
-----	------	-------------	----

IN CASE OF DOUBT OR DISCREPANCIES PLEASE REFER TO ARCHITECT FOR INSTRUCTIONS.
THIS DRAWING SHOULD NOT BE SCALED.
THIS DRAWING IS COPYRIGHT.

01. DESIGN	04. PRODUCTION INFORMATION	07. CONSTRUCTION
02. DESIGN CONCLUSION	05. BUILDING REGULATIONS	08. FINAL CONSTRUCTION
03. PLANNING	06. TENDER	09. SPARE

DRAWING STATUS :

01. DESIGN

01. PRELIMINARY	02. FOR COMMENT	03. FOR APPROVAL
-----------------	-----------------	------------------

OTHER :

01. PRELIMINARY

PROJECT :

**PROPOSED LIDL STORE & STAGE COACH
SOMERSET ROAD
CWMBRAN**

DRAWING TITLE :

EXISTING SITE PLAN

	4th Floor, Greyfriars House Greyfriars Road, Cardiff CF10 3AL
	Tel: 029 2055 8900 Fax: 029 2039 9592 www.boyesrees.co.uk <small>Registered office. As above Reg No. 295 1683 (England & Wales)</small>

DATE : 09-01-2019	SCALE : 1:1250 @A3
-------------------	--------------------

JOB NO. : 5497	DRAWN BY : MF
----------------	---------------

DWG NO. : 010004	REV : -
------------------	---------

N:\01 Projects\5497 Lidl
CAD REFERENCE: Cwmbran\40_Architectural\41_Design\04_Sketch\5497-BRA-010004
Lidl Cwmbran current 2019 01 09 (1).dwg