


**PROPOSED GROUND FLOOR PLAN**

Scale 1:100 at A1

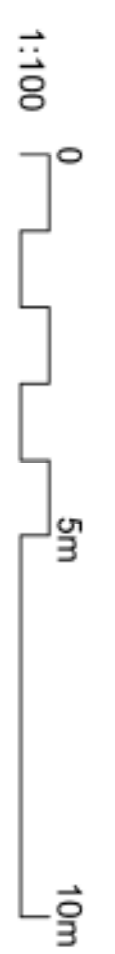

# STAGECOACH DEPOT, CWMBRAN

DATE: 15/10/2018  
 DRAWING TITLE: PROPOSED GROUND FLOOR PLAN  
 PROJECT: NEW DEPOT, SOMERSET ROAD, CWMBRAN  
 CLIENT: STAGECOACH UK BUS

SCALE: 1:100 @ A1  
 CHECKED: [Signature]  
 DRAWN: [Signature]

PLANNING  
 DATE: 15/10/2018  
 DRAWING TITLE: PROPOSED GROUND FLOOR PLAN  
 PROJECT: NEW DEPOT, SOMERSET ROAD, CWMBRAN  
 CLIENT: STAGECOACH UK BUS

ANDREW COWIE CONSTRUCTION LTD  
 44a Oldfield Road, Cardiff, CF11 3LW  
 0303 333 333  
 www.andrewcowieconstruction.com