




- A. undercroft parking (21 spaces)
- B. plant room
- C. bicycle store (16 bicycles)
- D. refuse / bin store
- E. cleaners cupboard
- F. lobby
- G. stairwell
- H. lift
- I. courtyard / zen garden
- J. entrance walkway
- K. entrance foyer
- L. corridor / lobby
- M. service riser
- N. private terrace / balcony
- P. flat roof
- R. brise solei

PROPOSED SECOND FLOOR PLAN 1:100

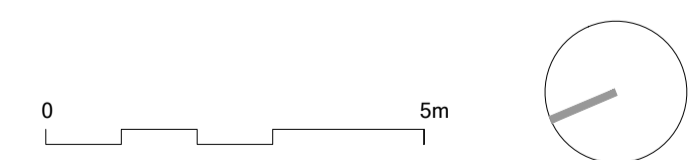

Figured dimensions and levels to be used.  
Any inaccuracies must be notified to the architect.  
Detail drawings and large scale drawings take precedence over smaller drawings.

Rev:
-

Chk'd:	Rev:
-	-

Chk'd:	Rev:
-	-

Chk'd:
-

PRELIMINARY	
PLANNING	✓
DESIGN	
TENDER	
CONSTRUCTION	

**powelldobson**  
ARCHITECTS

Cardiff Office: Suite 1F, Building One, Eastern Business Park, Wern Fawr Lane, Old St Mellons, Cardiff CF3 5EA  
Tel: +44 (0)33 33 201 001 www.powelldobson.com

Drawing No.	Rev.
18098 (05) 114	-

Contract: X-Stream Developments  
Former Garage Site, Windsor Road, Penarth

Scale: 1:00 @ A1  
Date: November 2018  
Drawn: CHT  
Checked:

Title: Proposed Second Floor Plan