

RESPONSIBILITY IS NOT ACCEPTED FOR OTHERS SCALING DIRECTLY FROM THIS DRAWING. DO NOT SCALE FROM THIS DRAWING, USE WRITTEN DIMENSIONS ONLY.




1:1250 ORIGINAL SHEET SIZE A3

THIS DRAWING IS PRODUCED FOR USE IN THIS PROJECT ONLY AND MAY NOT BE USED FOR ANY OTHER PURPOSE. THE ORIGINATOR ACCEPTS NO LIABILITY FOR THE USE OF THIS DRAWING OTHER THAN THE PURPOSE FOR WHICH IT WAS INTENDED IN CONNECTION WITH THIS PROJECT AS RECORDED IN THE 'PURPOSE FOR ISSUE' AND 'FILE STATUS CODE'.

THIS DRAWING MAY NOT BE REPRODUCED IN ANY FORM WITHOUT PRIOR WRITTEN AGREEMENT.

© CROWN COPYRIGHT AND DATABASE RIGHTS - ORDNANCE SURVEY LICENCE NUMBER 100019340.

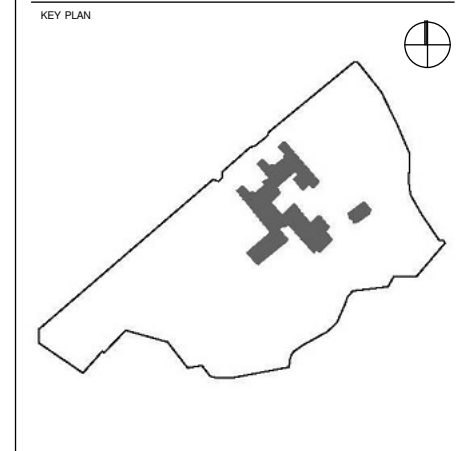

- NOTES
- ▬ Areas of Proposed Works (0.4 Ha)
 - ▬ Broadwater School Site Area (6.7 Ha)

Rev	Description	Date
P1	SCC Approval	070720
P2	Public Consultation	130720

www.hamsonbarronsmith.com
Hamson Barron Smith
 HBS
 3 Maltings Place
 169 Tower Bridge Road
 London SE1 3JB
 hello@hamsonbarronsmith.com

CLIENT
 Surrey County Council


PROJECT
 Broadwater School - Refurb. & New Build

TITLE
 Site Location Plan

SCALE 1:1250 DISCIPLINE ARCHITECTURE PROJECT NUMBER 101888

DRAWING NUMBER HBS-XX-00-DR-A-010 REV CODE P2

STATUS CODE S2	PURPOSE OF ISSUE PLANNING	Drawn by VG	Approved by SS
		Checked by KK	

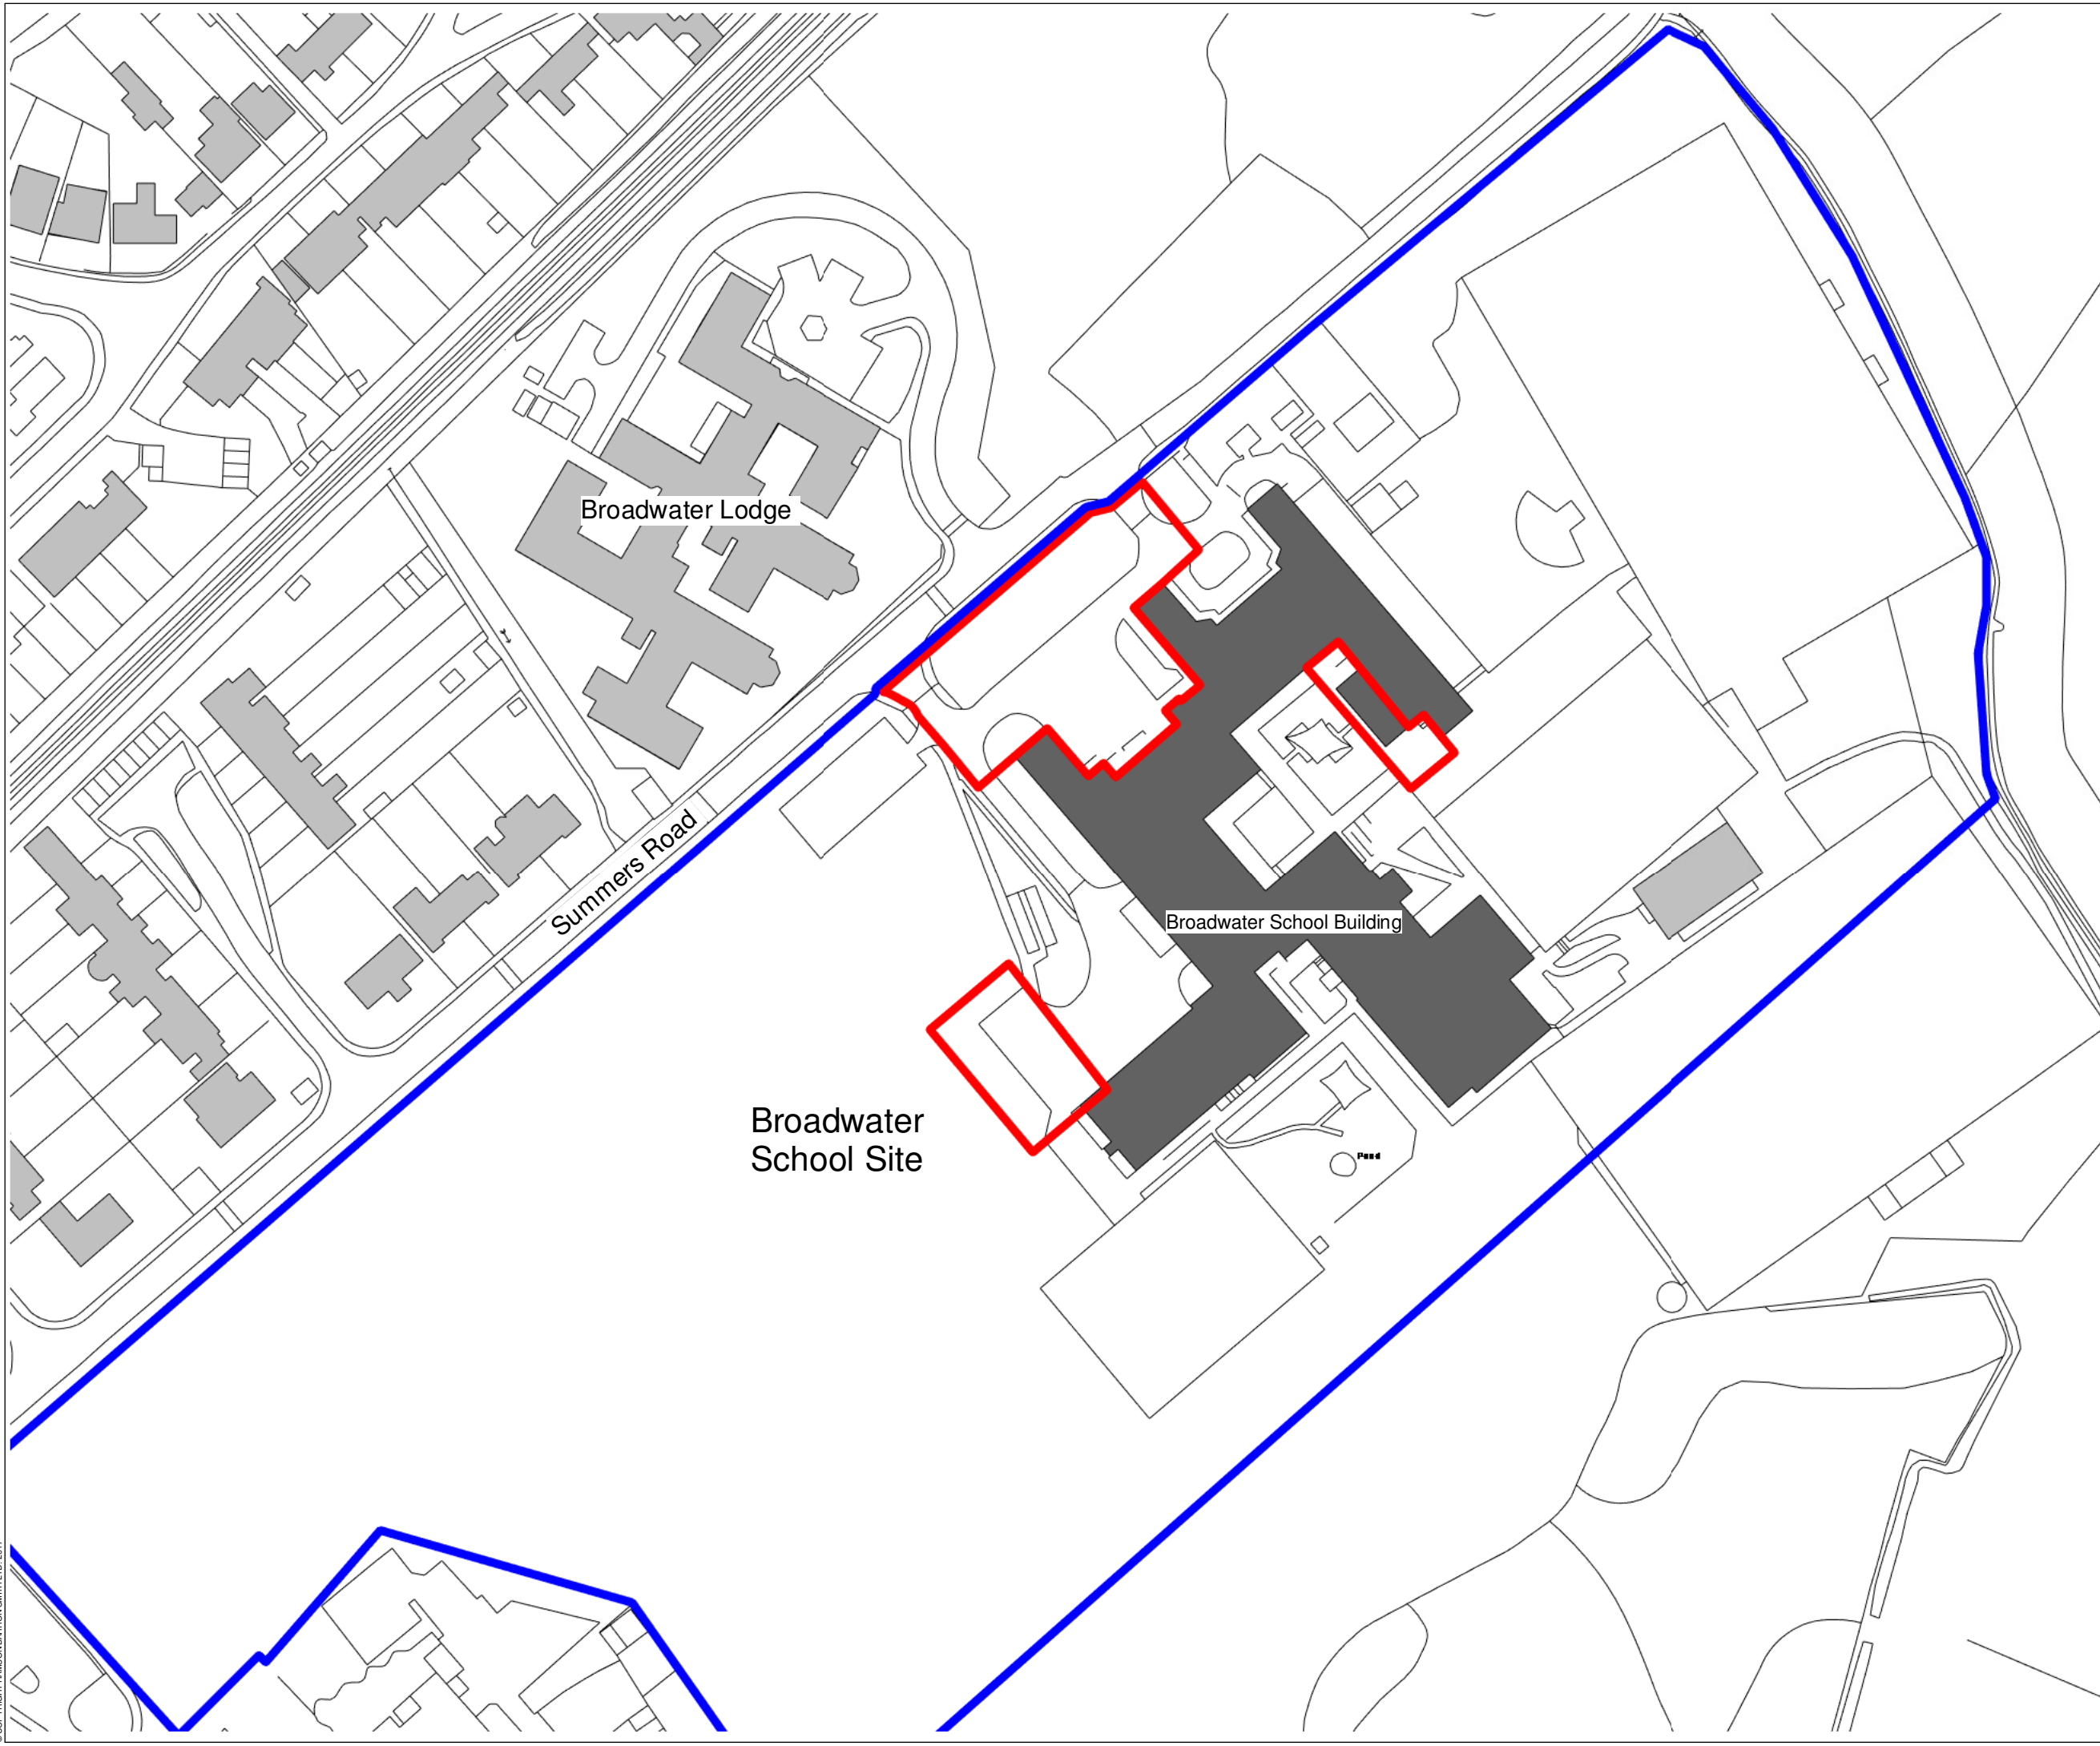

© COPYRIGHT HAMSON BARRON SMITH LTD. 2017

© COPYRIGHT HAMSON BARRON SMITH LTD. 2017