


RESPONSIBILITY IS NOT ACCEPTED FOR OTHERS SCALING DIRECTLY FROM THIS DRAWING. DO NOT SCALE FROM THIS DRAWING. USE WRITTEN DIMENSIONS ONLY.

0m 5m 15m 30m ORIGINAL SHEET SIZE A1
1:500

THIS DRAWING IS PRODUCED FOR USE IN THIS PROJECT ONLY AND MAY NOT BE USED FOR ANY OTHER PURPOSE. THE ORIGINATOR ACCEPTS NO LIABILITY FOR THE USE OF THIS DRAWING OTHER THAN THE PURPOSE FOR WHICH IT WAS INTENDED IN CONNECTION WITH THIS PROJECT AS RECORDED IN THE 'PURPOSE FOR ISSUE' AND 'FILE STATUS CODE'.

THIS DRAWING MAY NOT BE REPRODUCED IN ANY FORM WITHOUT PRIOR WRITTEN AGREEMENT.

© CROWN COPYRIGHT AND DATABASE RIGHTS - ORDNANCE SURVEY LICENCE NUMBER 100019340.

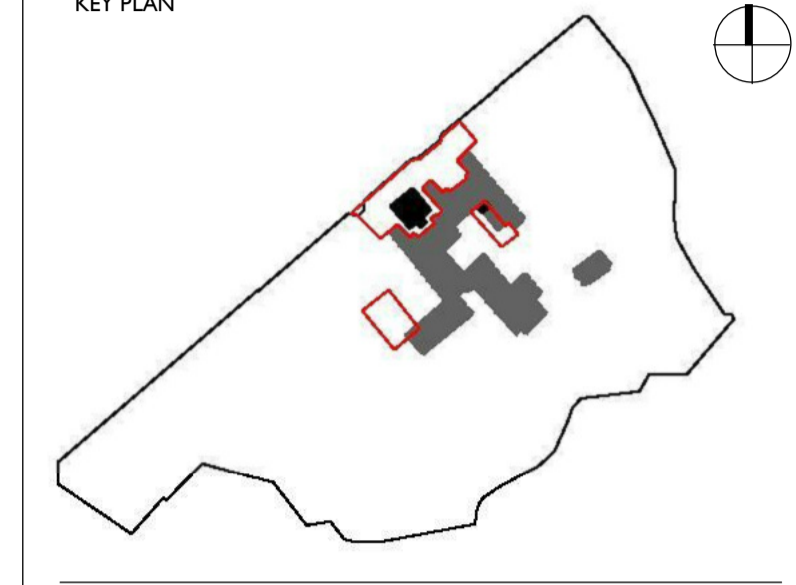

- NOTES
- Proposed Areas of Works
 - School's Boundary

Rev	Description	Date
P1	SCC Approval	070720
P2	Public Consultation	130720

Hamson Barron Smith www.hamsonbarronsmith.com

CLIENT
Surrey County Council

PROJECT
Broadwater School - Refurb. & New Build

TITLE
Proposed Block Plan

SCALE 1 : 500 DISCIPLINE ARCHITECTURE PROJECT NUMBER 101888

DRAWING NUMBER HBS-XX-00-DR-A-012 REV CODE P2

STATUS CODE S2	PURPOSE OF ISSUE PLANNING	Drawn by VG	Approved by SS
		Checked by KK	