
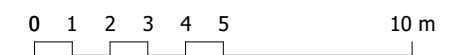
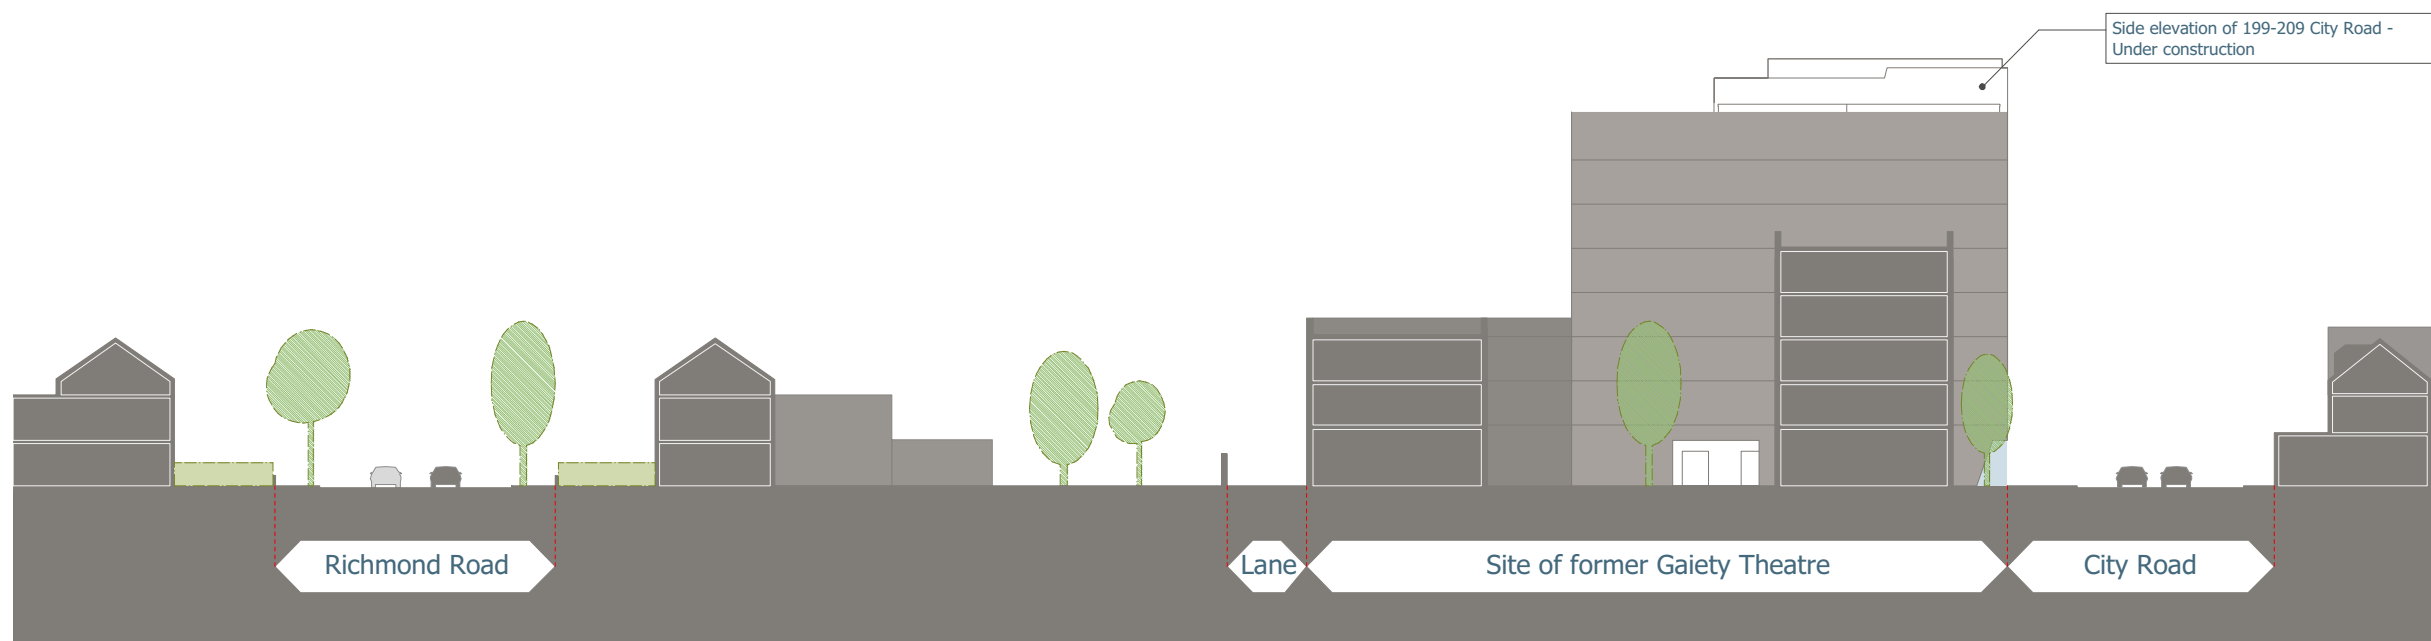


**195 - 197 City Road**  
**Proposed student accommodation**  
**Illustrative:**  
Elevation & Section

**10**

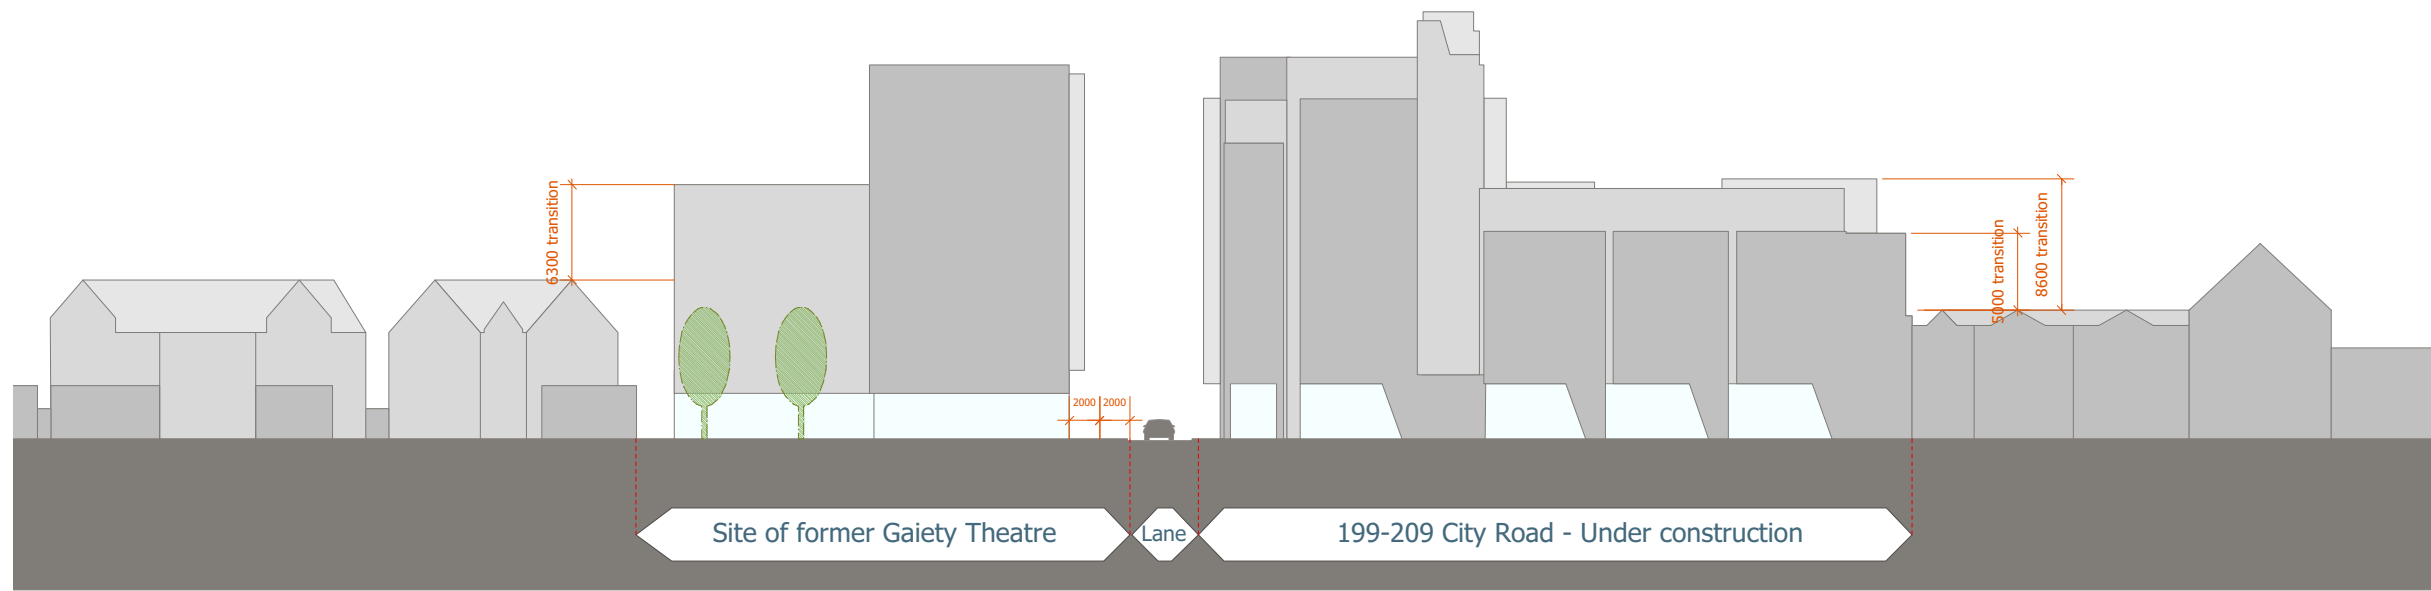

A100414[ST2]10  
File reference: A100414[ST2]drf01v1

Scale: 1:500 @ A3  
Date: 04 December 2018

WYG Group  
Floor 5, Longcross Court, 47 Newport Road, Cardiff, CF24 0AD  
Tel: +44 (0)29 2082 9200 Fax: +44 (0)29 2045 5321  
Email: [planning.cardiff@wyg.com](mailto:planning.cardiff@wyg.com) [www.wyg.com](http://www.wyg.com)

© WYG Environment Planning Transport Limited 2019 File: A100414[ST2]drf01v4.vwx

Based on the Ordnance Survey map with the permission of the Controller of Her Majesty's Stationery Office: © Crown copyright  
WYG Environment Planning Transport Limited, licence number: AR 1000 17603