



DO NOT SCALE FROM THIS DRAWING

THIS DRAWING IS TO BE READ IN CONJUNCTION WITH ALL OTHER HBL DRAWINGS ISSUED FOR THIS PROJECT

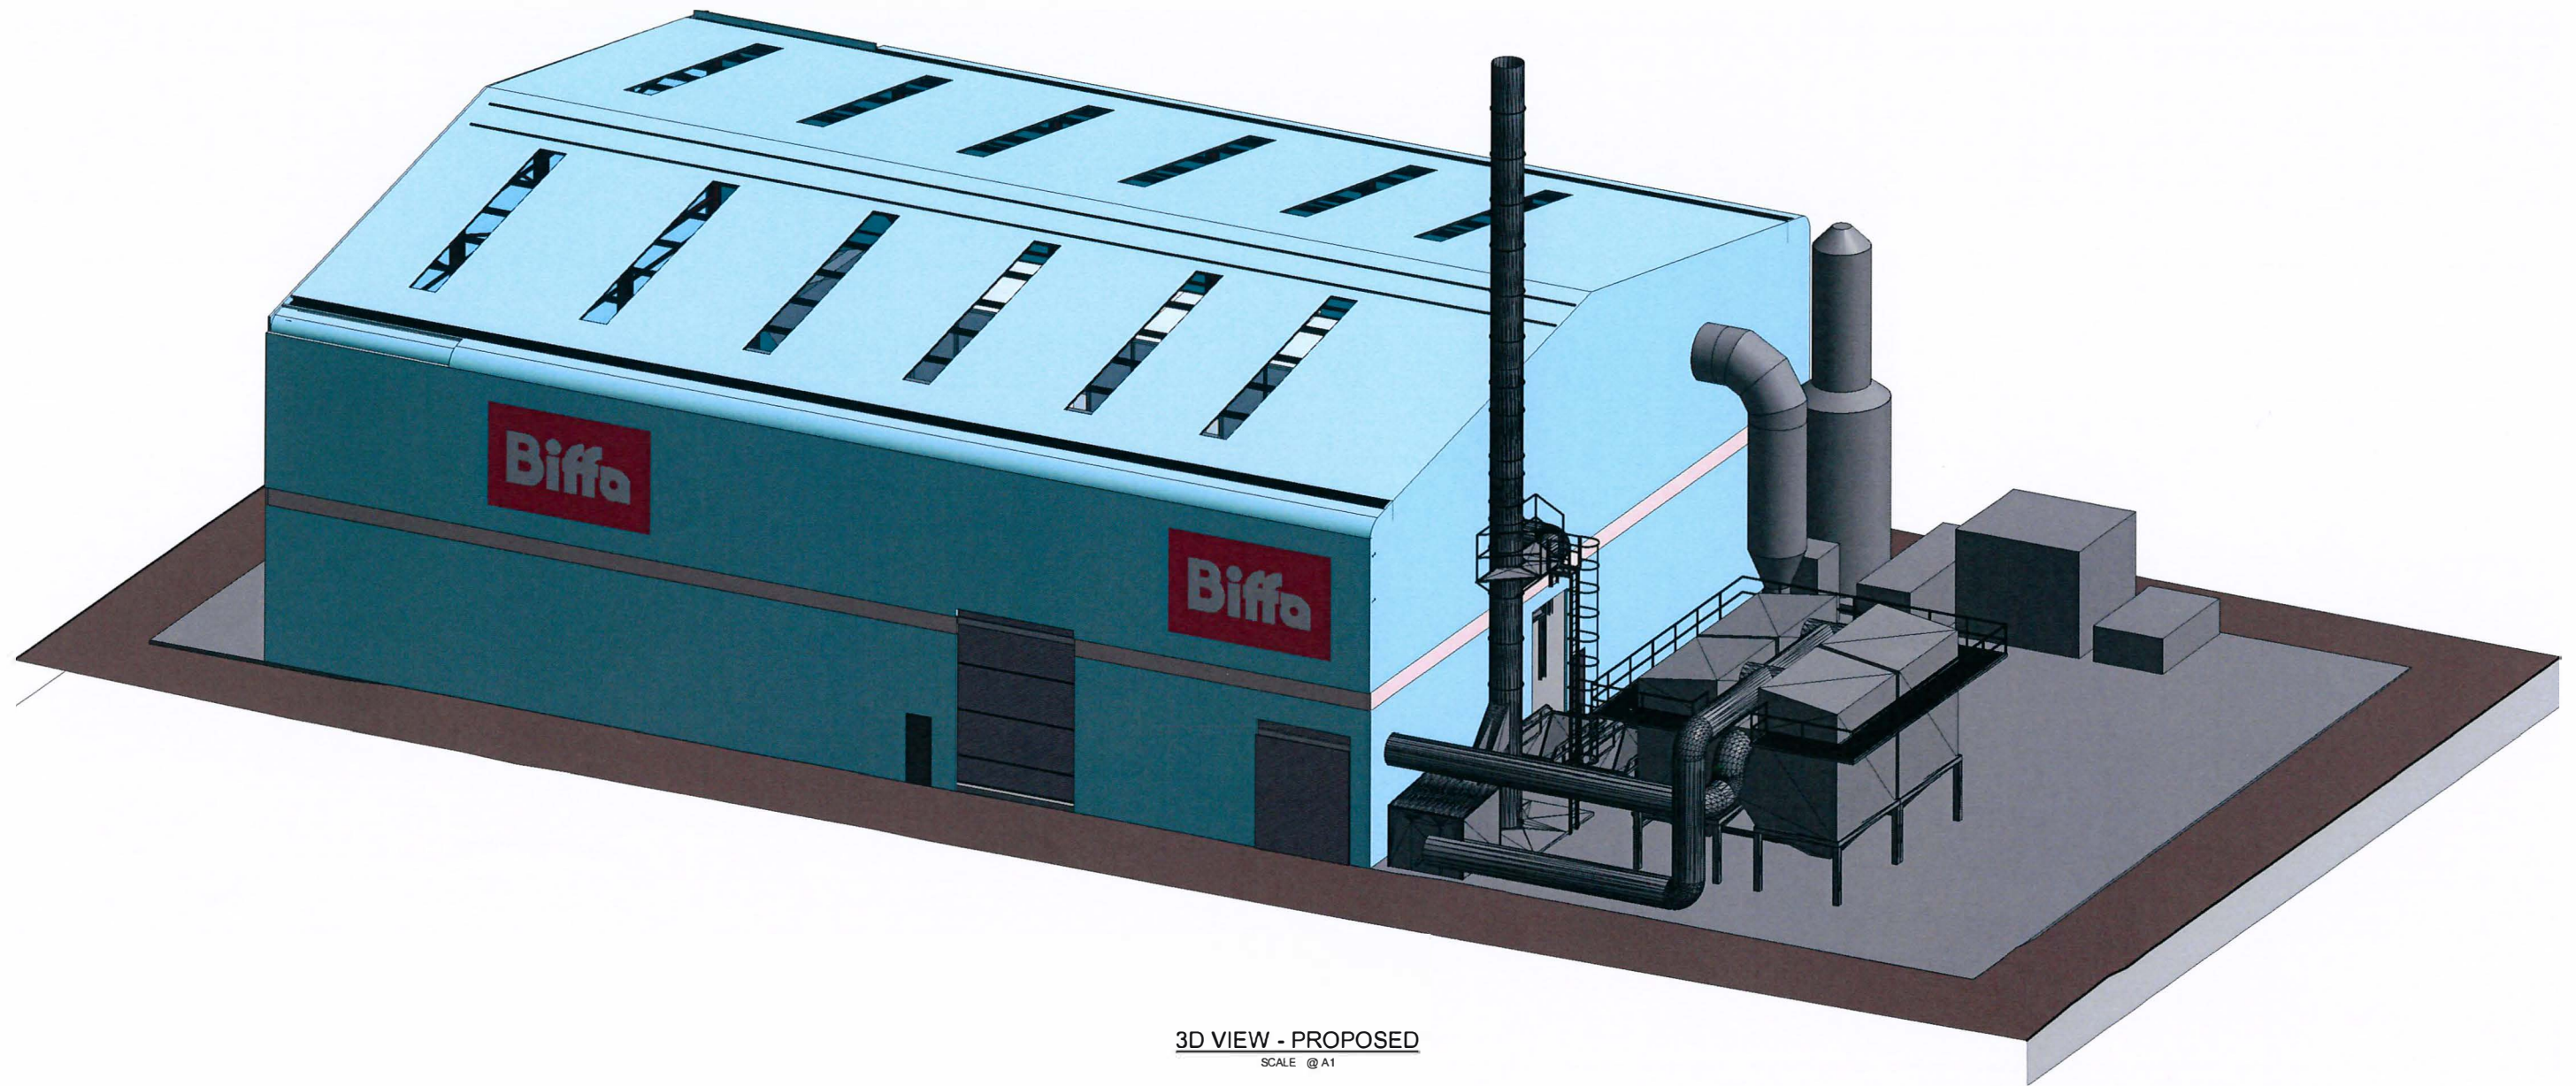

3D VIEW - PROPOSED
SCALE @ A1

REV.	DATE	DRAWN	DESCRIPTION	CHKD	APPRD
P1	FEB'18	JW	BELT DRIER KIT UPDATED	SBH	SBH
 HBL ASSOCIATES Ltd. CONSULTING CIVIL AND STRUCTURAL ENGINEERS <small>Brook House, Wighams Road, Heston Chapel, Stockport M19 2QD Telephone 0161 432 9977 Facsimile 0161 432 9979 Email: enquiries@hblassociates.co.uk © COPYRIGHT RESERVED HBL ASSOCIATES Ltd</small>					
STATUS					
FOR PLANNING					
CLIENT				DRAWN	
BIFFA WASTE SERVICES LTD.				J.WATTERS	
PROJECT				CHECKED	
SWANSEA SWIP				S.B.HOLMES	
LOCATION				APPROVED	
SWANSEA				S.B.HOLMES	
DRAWING TITLE				DATE	
3D VIEW (SHEET 1 OF 2)				JANUARY 2018	
				SCALE(S)	
				A1	
DRAWING No.		HBL REF.		REVISION	
SK104		6454		P1	