



THIS DRAWING AND DESIGN IS THE COPYRIGHT OF aja architects ltd and must not be reproduced in part or in whole without prior written consent. contractors must verify all dimensions on site before commencing work or preparing shop drawings. If in doubt ASK.

Where this drawing contains any Ordnance Survey mapping material, it has been reproduced under license number 10002276. Ordnance Survey © Crown copyright.


1:5 = 25m	1:250 = 12m
1:10 = 50m	1:250 = 12.5m
1:25 = 12.5m	1:500 = 25m
1:50 = 2.5m	1:1250 = 62.5m
1:100 = 5m	1:2500 = 125m

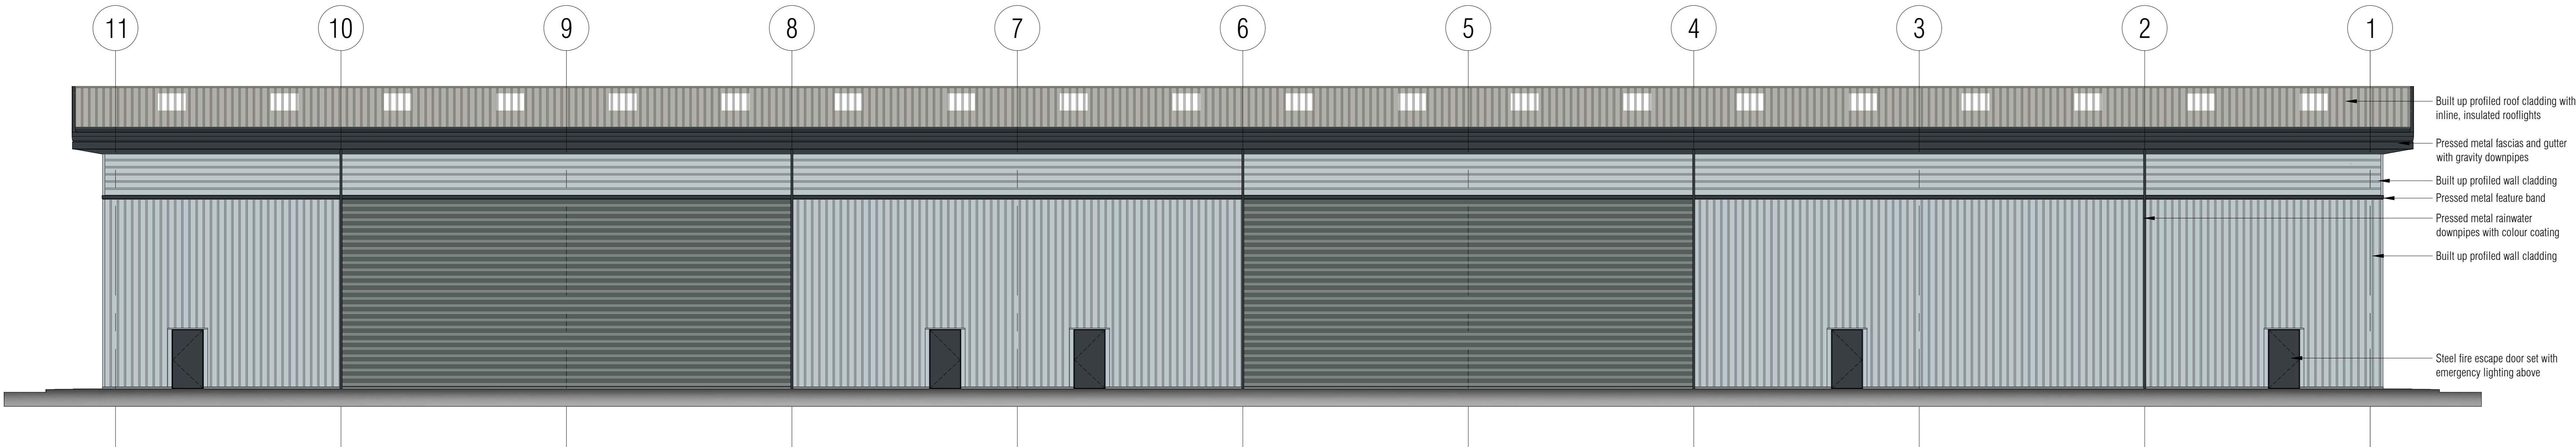


Rear Elevation Unit 2

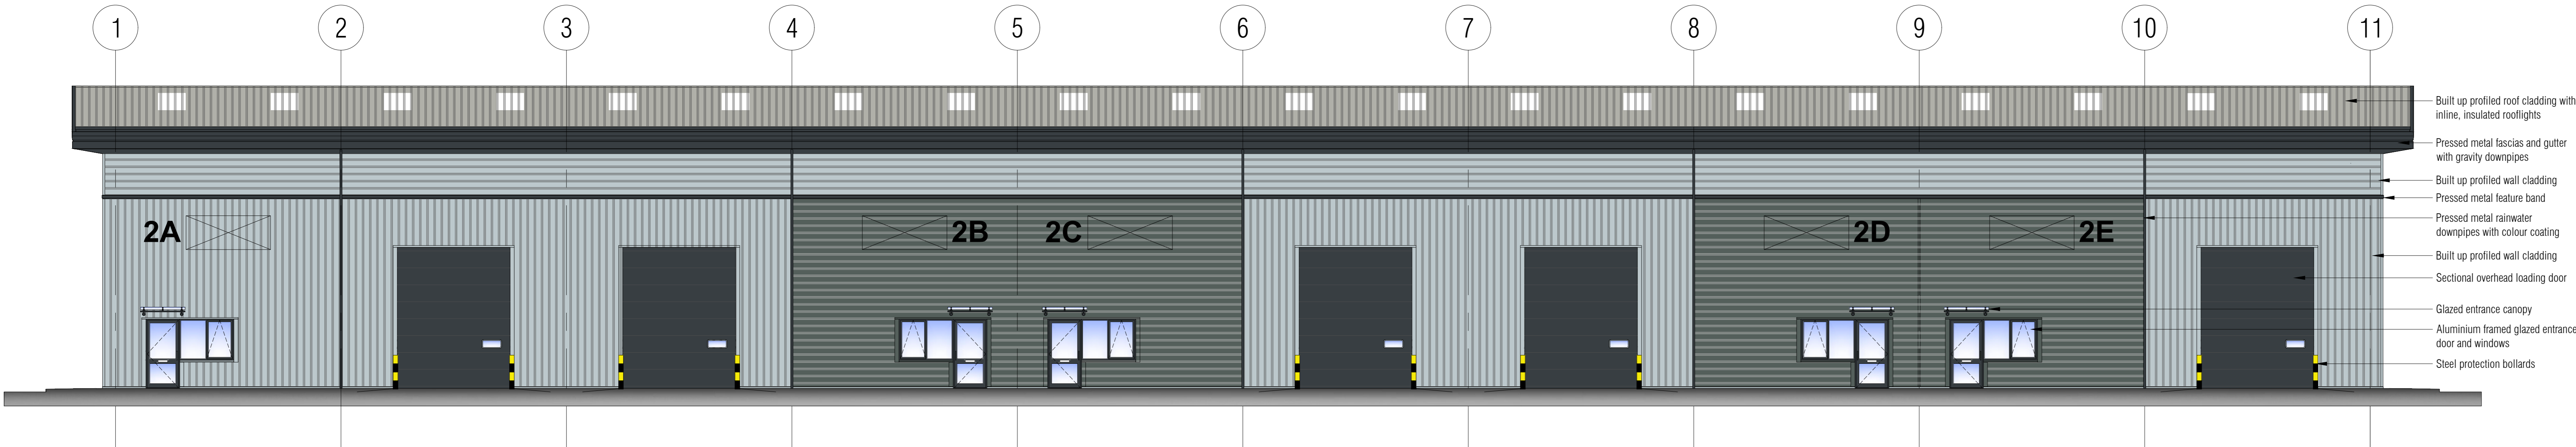

Front Elevation Unit 2

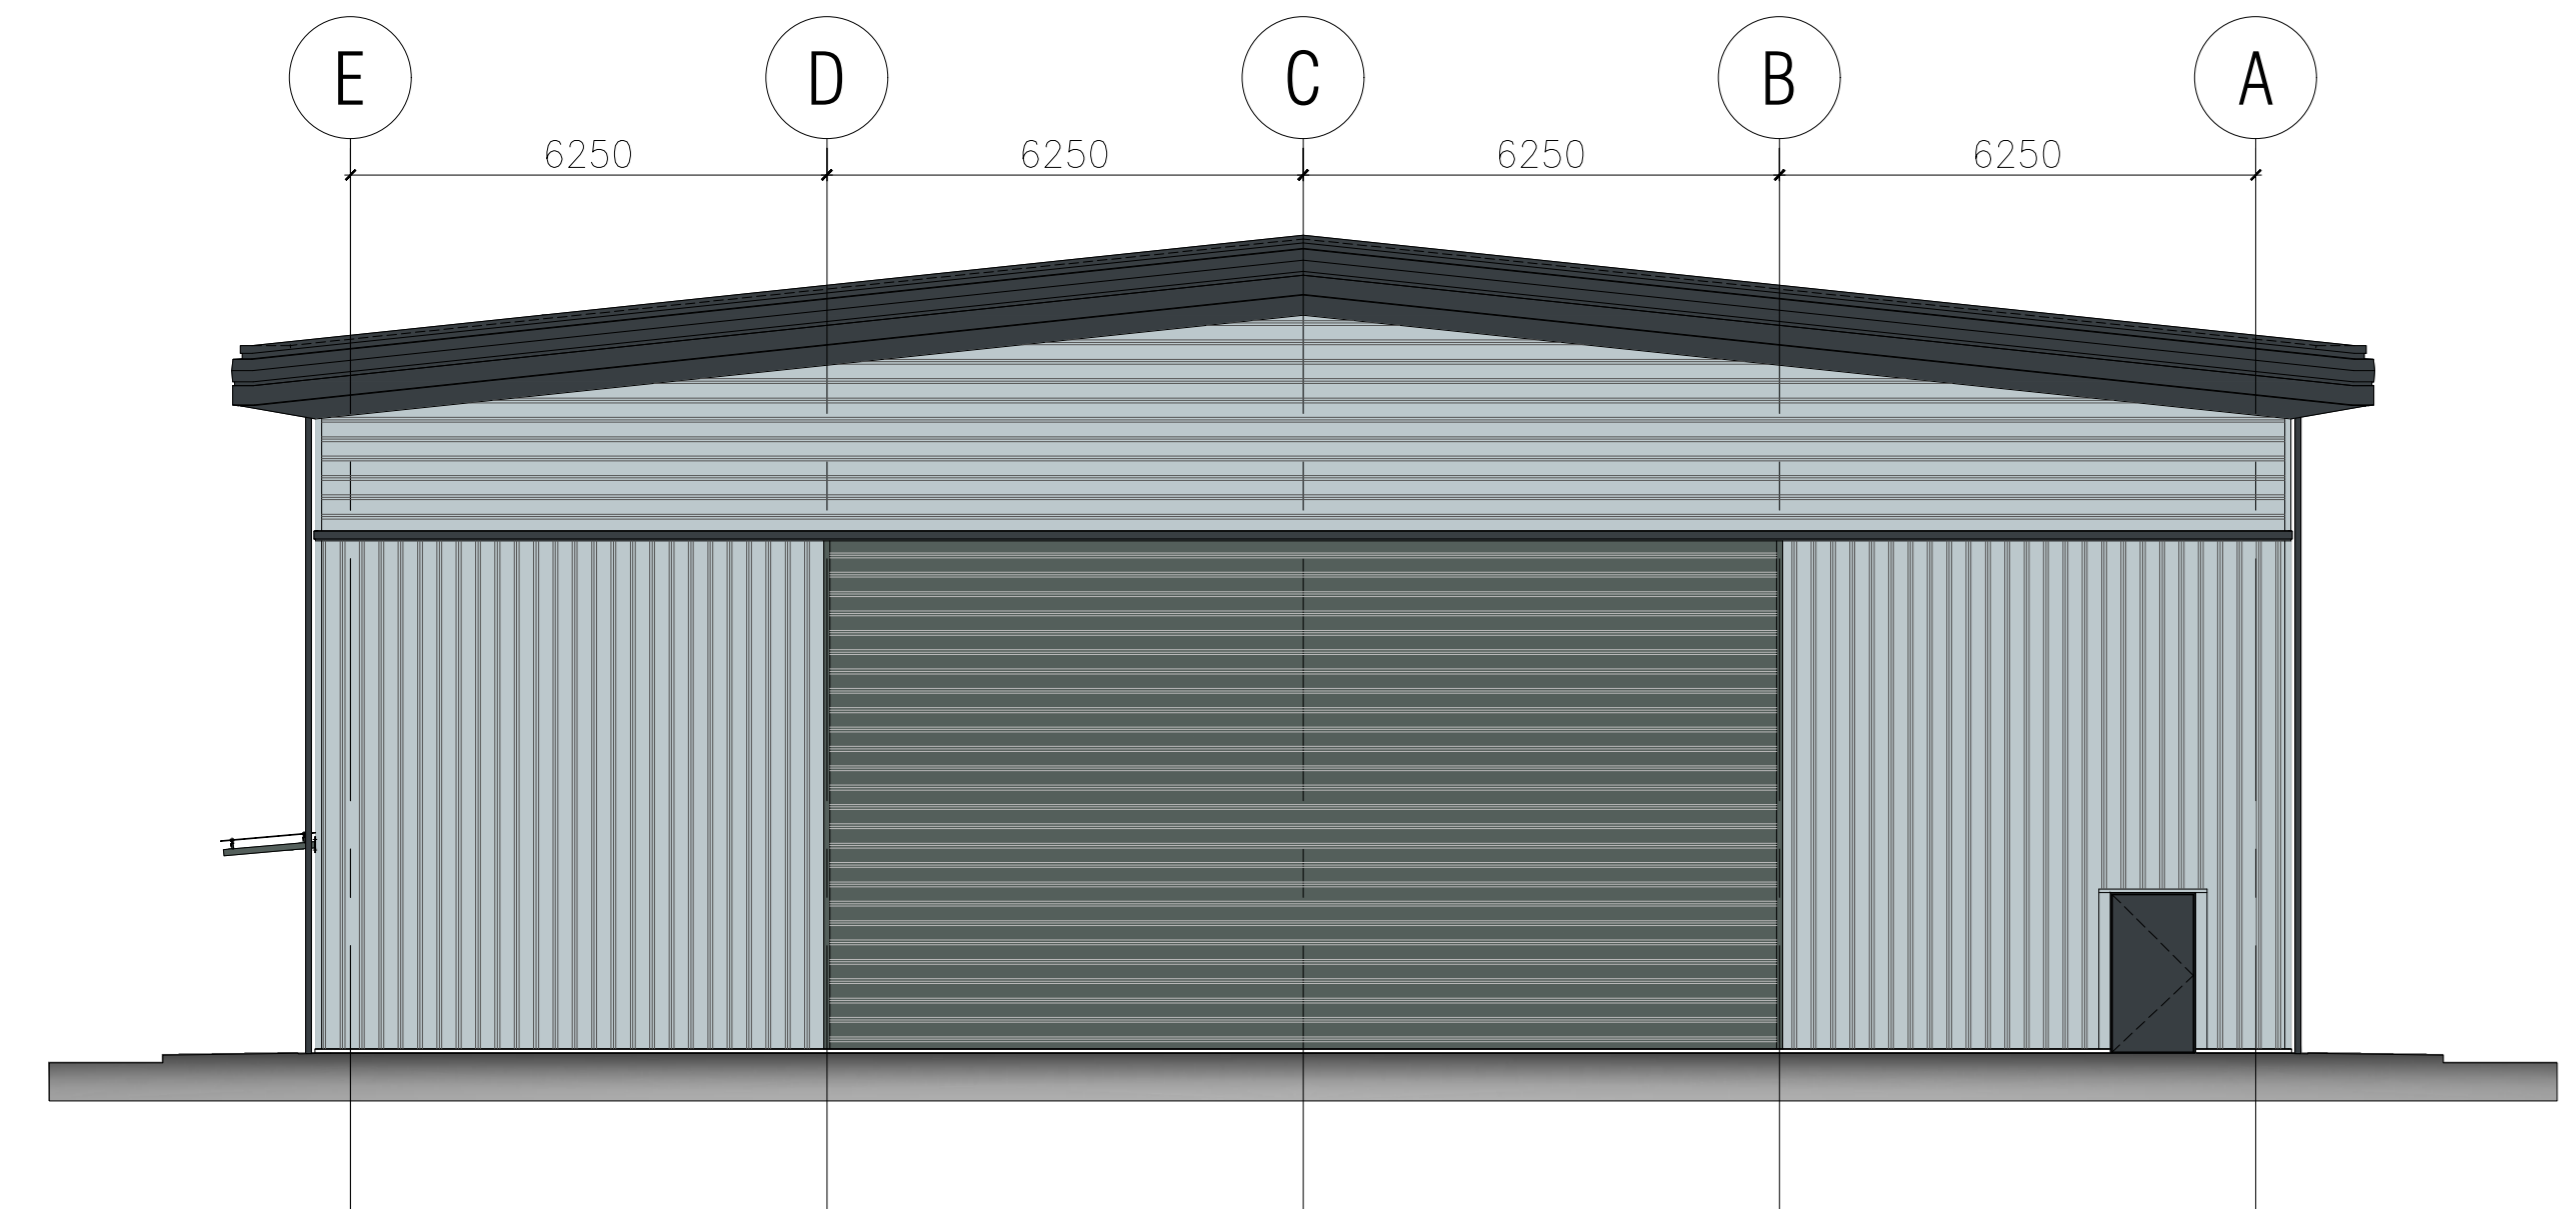

Side Elevation Unit 2

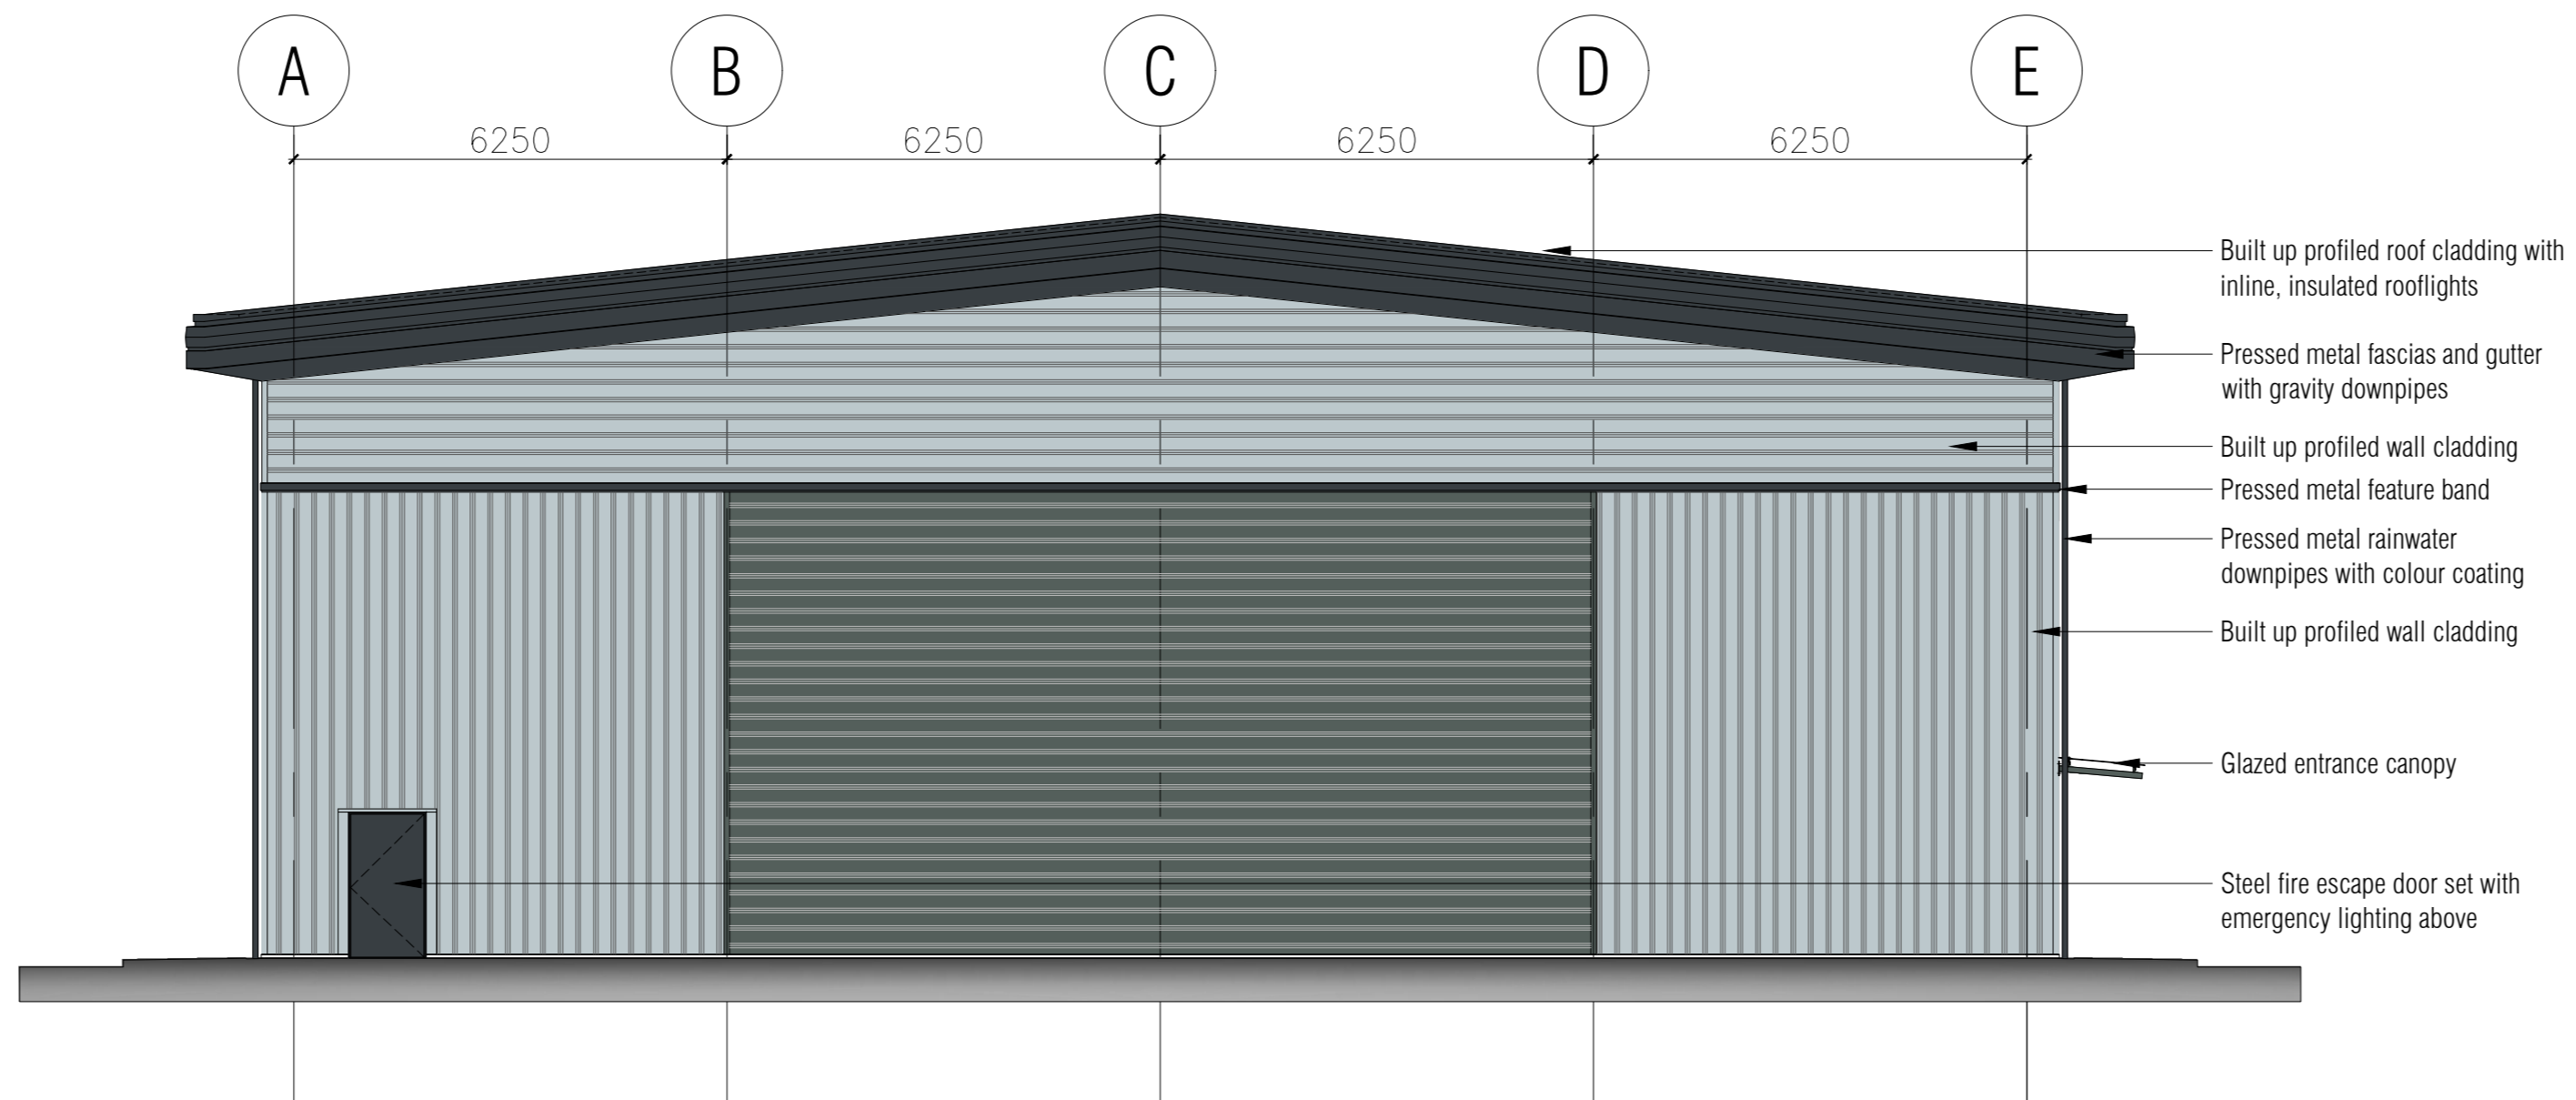

Side Elevation Unit 2

Schedule of Materials

Roof	Tata steel hps 200 ultra trapezoidal profiled built up steel cladding colour - Goosewing Grey RAL 7038
Rooflights area	Inline GRP safety rooflights 'walk on' (10% roof area)
Horizontal trapezoidal profiled wall cladding above feature band	Tata steel hps 200 ultra pre-finished profiled steel cladding colour - Albatross RAL 240 80 05
Flashing perimeter feature band	Preformed pressed metal flashing Colour - Anthracite RAL 7016
Vertical trapezoidal profiled wall cladding below feature band	Tata steel hps 200 ultra pre-finished profiled steel cladding Colour - Albatross RAL 240 80 05
Flashings to wall cladding	Preformed pressed metal flashing Colour - Merlin Grey RAL 180 40 85
Eaves fascia	Preformed pressed metal fascia Colour - Anthracite RAL 7016
Windows, curtain walling and doors	Aluminium frames with polyester powder coating Colour - external Anthracite RAL 7016 internal - Standard white RAL 9016
Glass	Solar reflective glass g-value of 0.5
Fire escape doors	Steel door sets - Colour - external Anthracite RAL 7016 internal - White RAL 9016
Level entry loading doors	Sectional overhead insulated doors Colour - external Anthracite RAL 7016 internal - Standard White
Bollards to level entry loading doors	160mm dia steel tube with base plate bolted to yard slab with black & yellow painted bands
	☒ Panatrim Signage System. 3000mm x 1200mm panel for tenants logo etc

B	18.03.19	scale bar added	ans
A	08.03.19	Unit layout & elevations revised	TW
no.	date	revision	by



aja architects ltd
1170 Elliott Court
Herald Avenue
Coventry Business Park
COVENTRY CV5 6UB
E: aja@aja-architects.com
W: www.aja-architects.com

T: 024 7625 3200
F: 024 7625 3210

aja architects ltd is a limited liability partnership registered in England No. OC328721



project
Gaerwen Ind. Est
Gaerwen
Anglesey

drawing
Unit 2 Elevations

scale	1:100 @ A0	drawn	TW
checked	ans	date	08/03/2019

6401-121 B
PLANNING