


S I T E L O C A T I O N P L A N

Scale 1:500

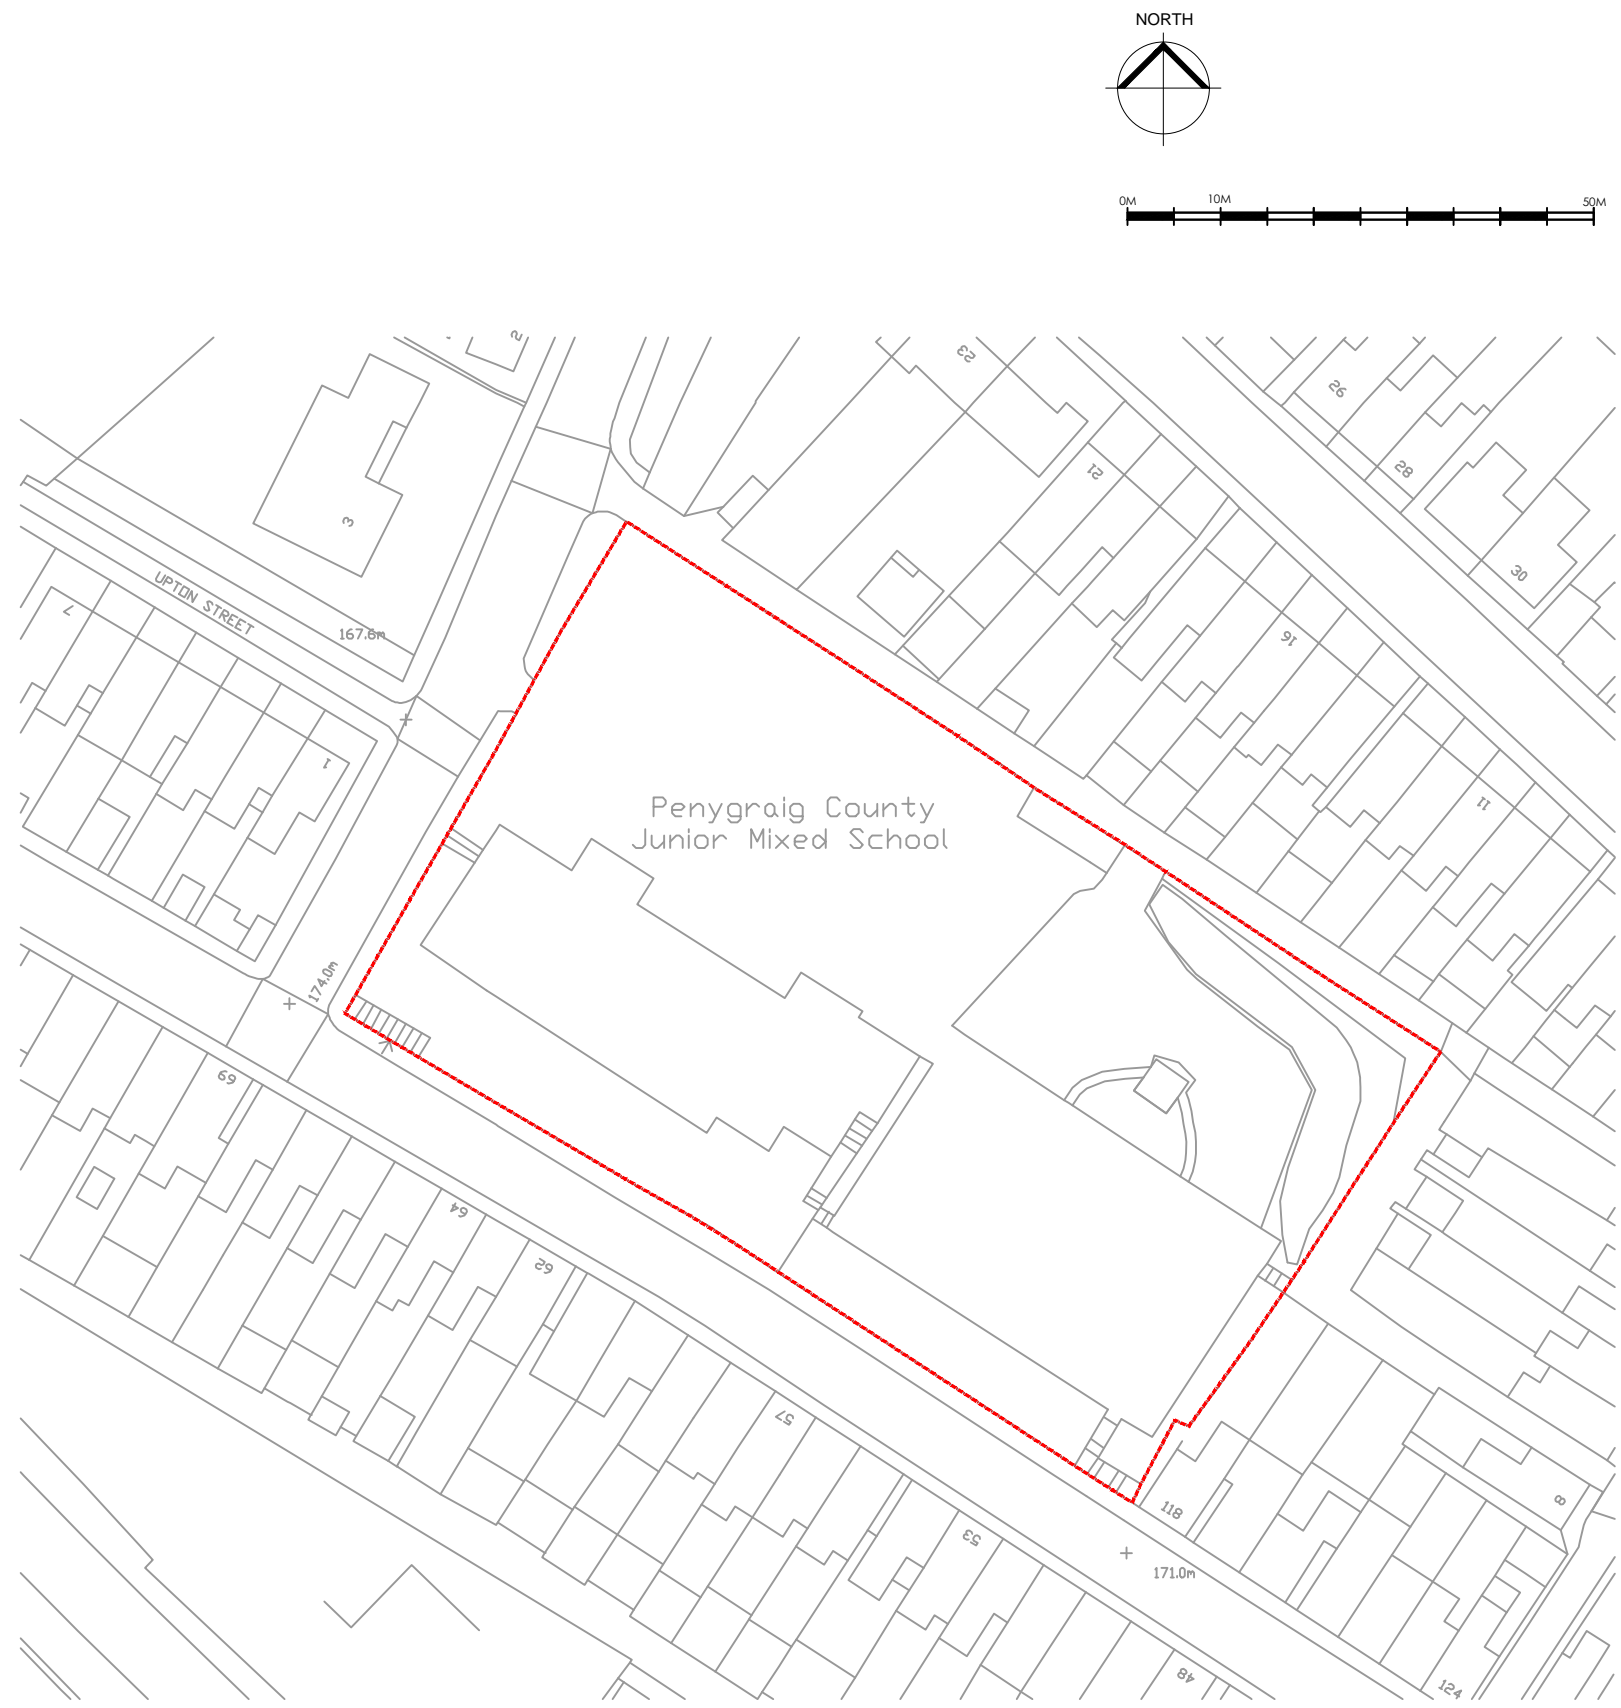

In Association with
Trivallis

Drawing Purpose
PLANNING

Client
Trevalis

Job Title
Penygraig School, Tonypanydy

Drawing No
LT1904.00.01

Drawing Title
Site Location Plan

Scale
1:500 @ A3

Date
May 19

Revisions

Revision	Checked
	KML

LeTruccodesign
ARCHITECTURE

Suite 7, 35 Stow Park Circle
Newport, NP20 4HF

Tel: 07710390800 / 07710390801
info@letruccodesign.co.uk
www.letruccodesign.co.uk

Do not scale from this drawing.
The users of this drawing shall check all dimensions & report all errors and omissions to LeTrucco Design.

This drawing is copyright. It must not be copied, used or disclosed to third parties without prior permission of LeTrucco Design.