




EXISTING SITE SECTION A-A

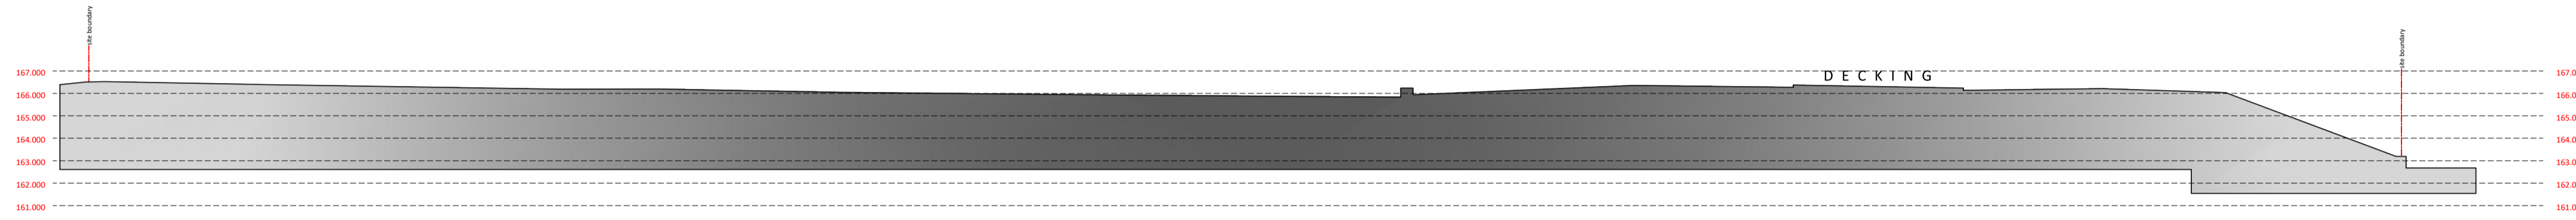


EXISTING SITE SECTION B-B

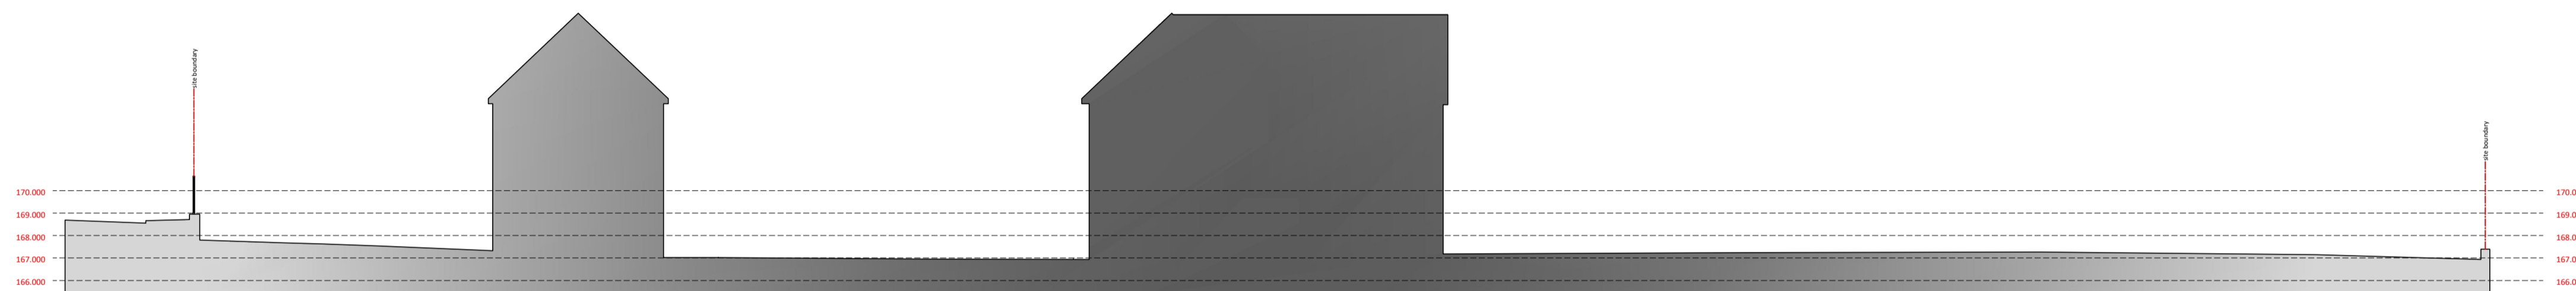

EXISTING SITE SECTION C-C

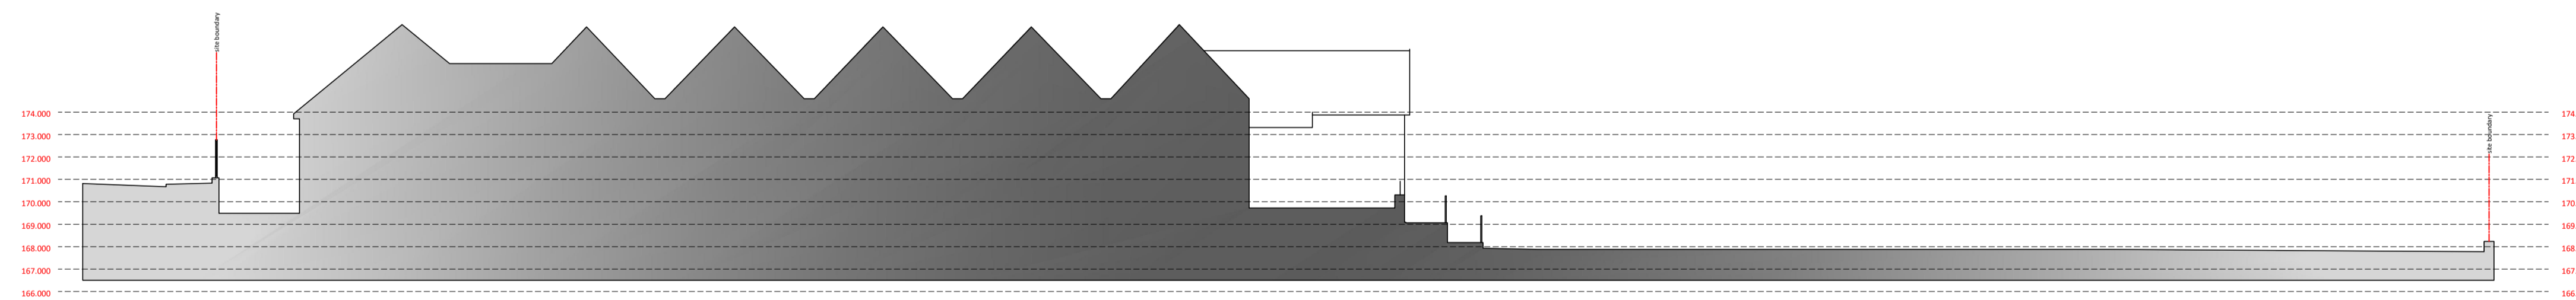

EXISTING SITE SECTION D-D

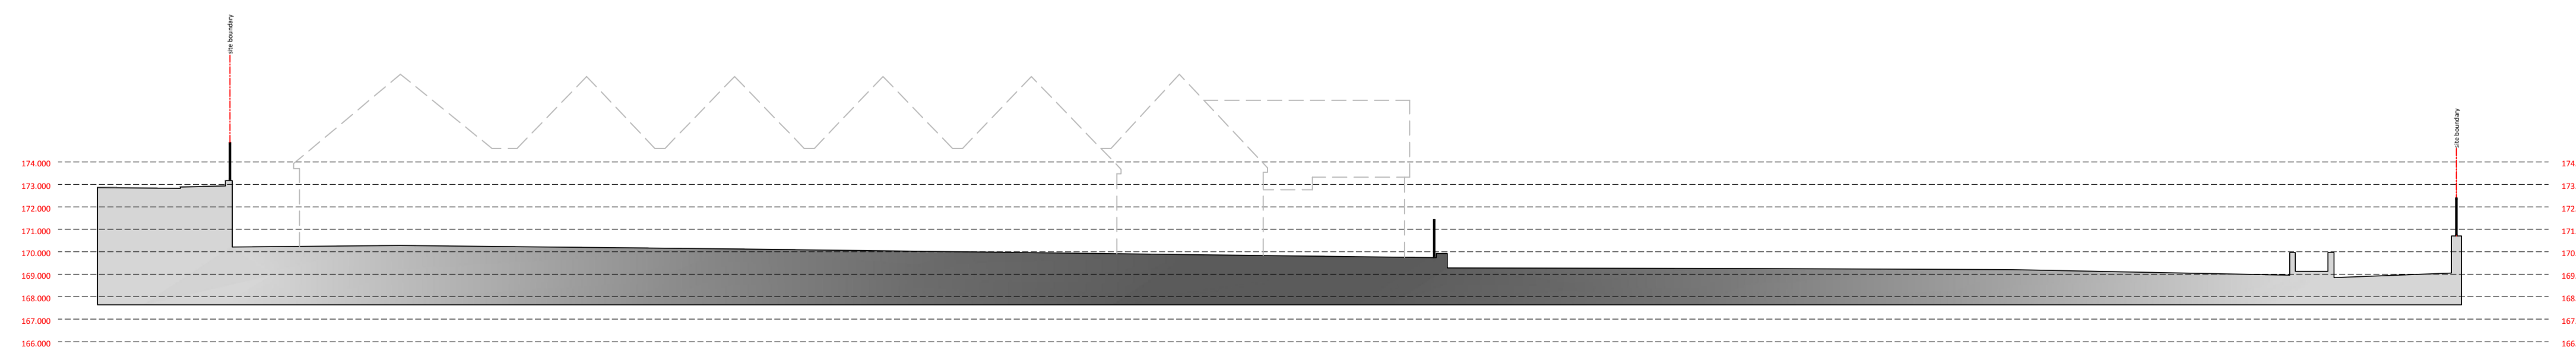

EXISTING SITE SECTION E-E

Do not scale from this drawing.
 The use of this drawing shall not be construed as a warranty, representation or
 dimensions & report all errors and omissions to LeTrucco Design.
 This drawing is copyright. It must not be copied, used or disclosed to third parties without prior permission of LeTrucco Design.

Revisions

Revision	Scale	Date	Checked
LT1907.00.03 <td>1:200 <td>March 19 <td>km</td> </td></td>	1:200 <td>March 19 <td>km</td> </td>	March 19 <td>km</td>	km

Drawing Purpose
 PLANNING

Client
 Trivallis HA
 Job Title
 Penygraig School, Tonypandy

Drawing No
 LT1907.00.03
 Drawing Title
 Existing Site Sections AA - EE

In Association with
Trivallis

LeTrucco
 ARCHITECTURE
 Suite 7, 35 Stow Park Circle
 Newport, NP20 4HF
 Tel: 07710390800 / 07710390801
 info@letruccodesign.co.uk
 www.letruccodesign.co.uk