




Do not scale from this drawing.  
 The use of this drawing shall be at all  
 dimensions & report all errors and  
 omissions to LeTrucco Design.  
 This drawing is copyright. It must not be  
 copied, used or disclosed to third parties  
 without prior permission of LeTrucco  
 Design.

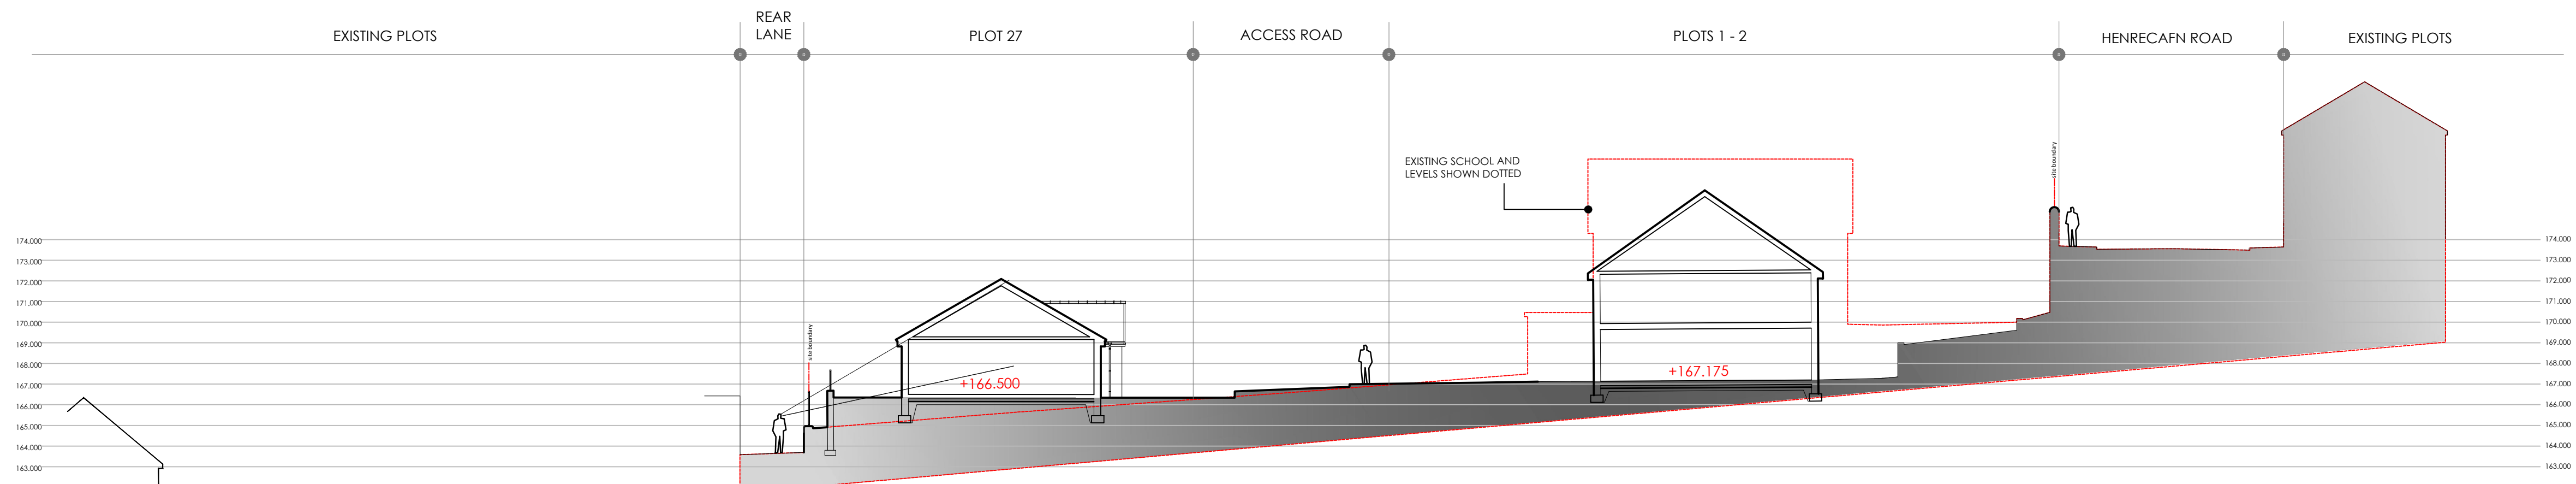


**SITE SECTION A - A**

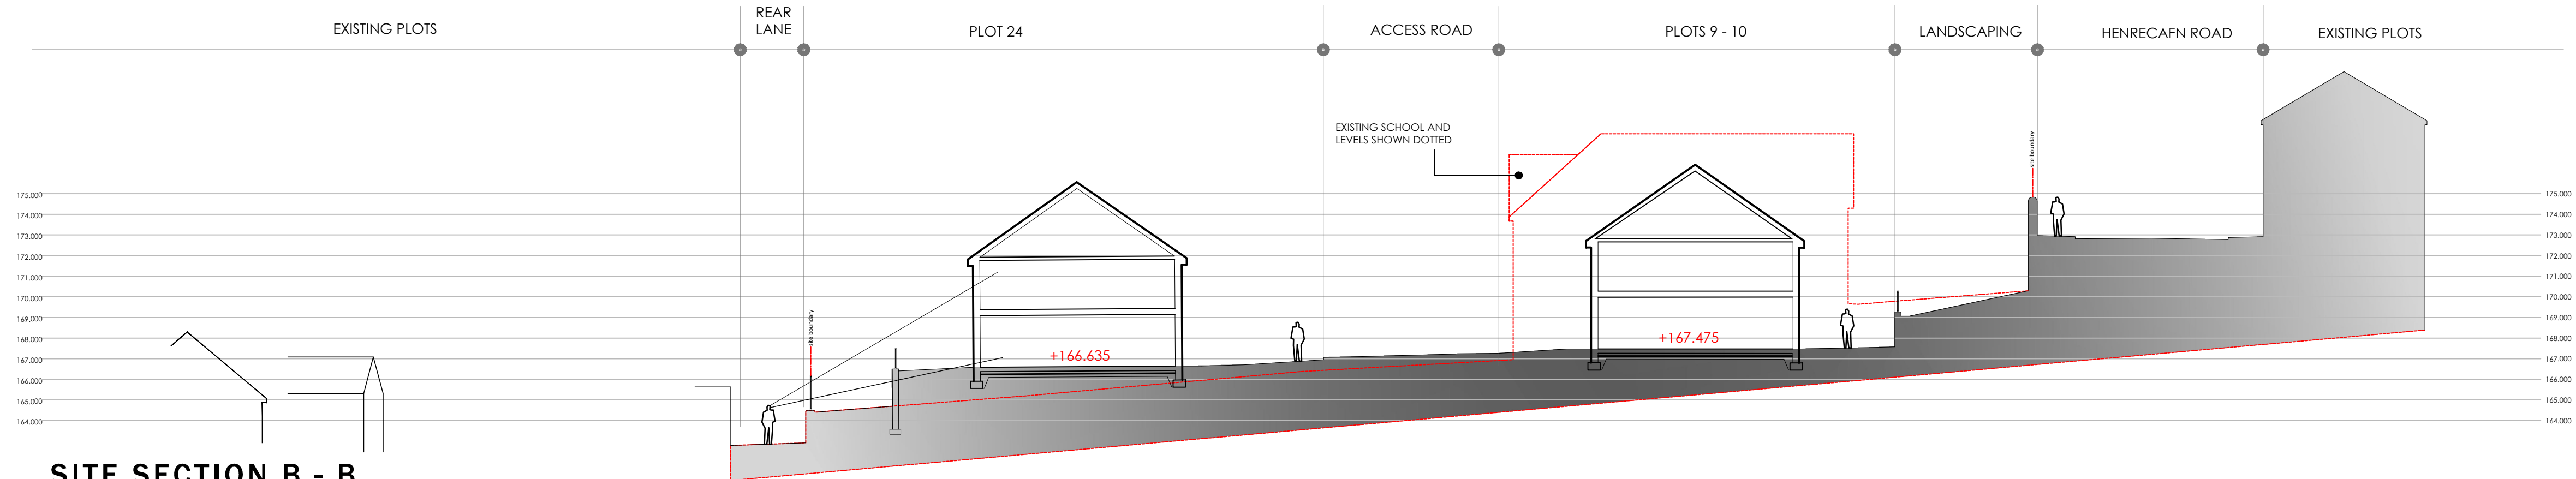

**SITE SECTION B - B**

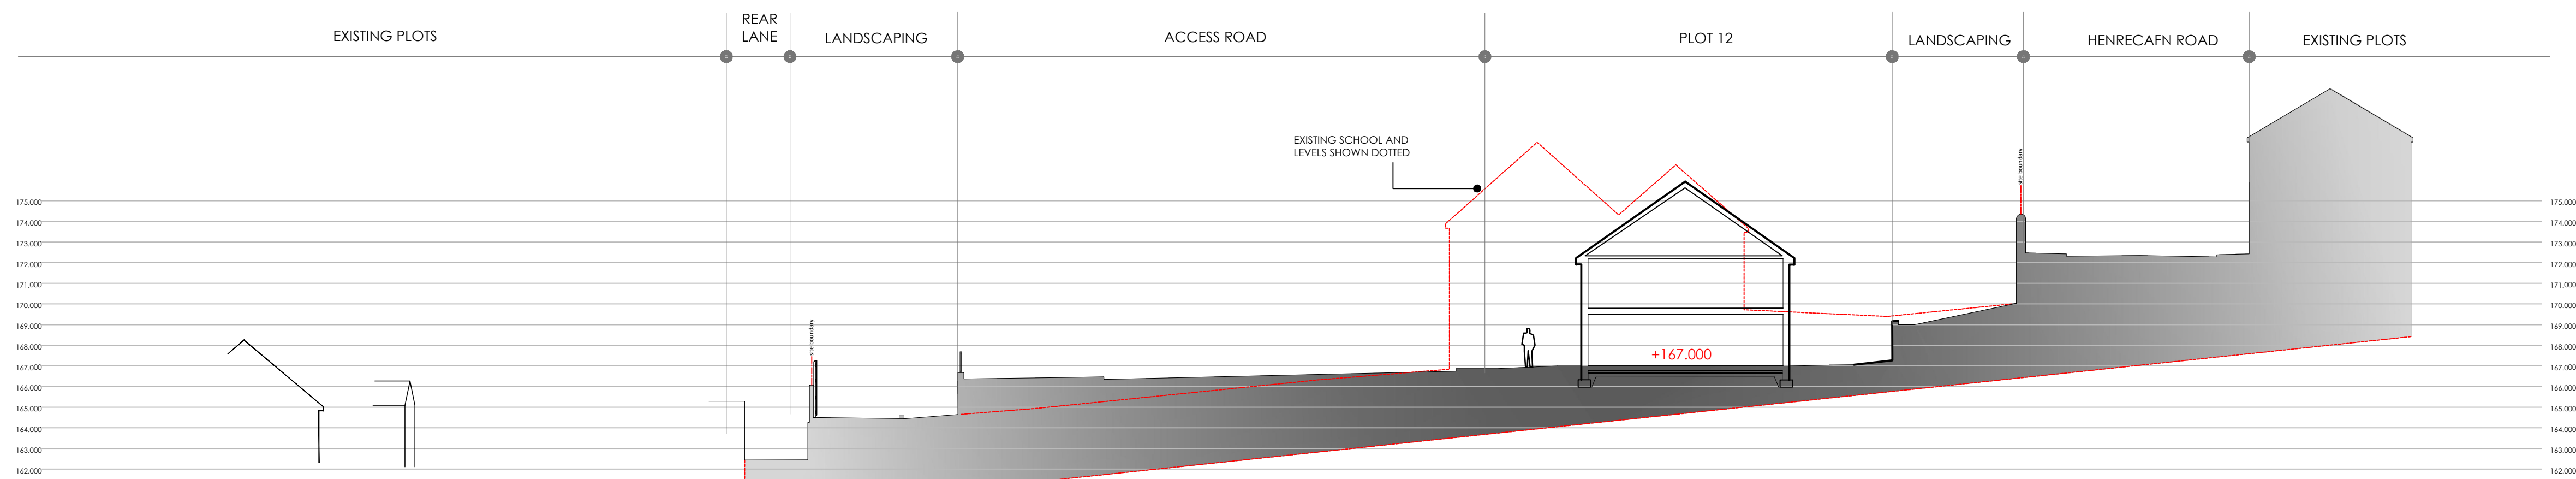

**SITE SECTION C - C**

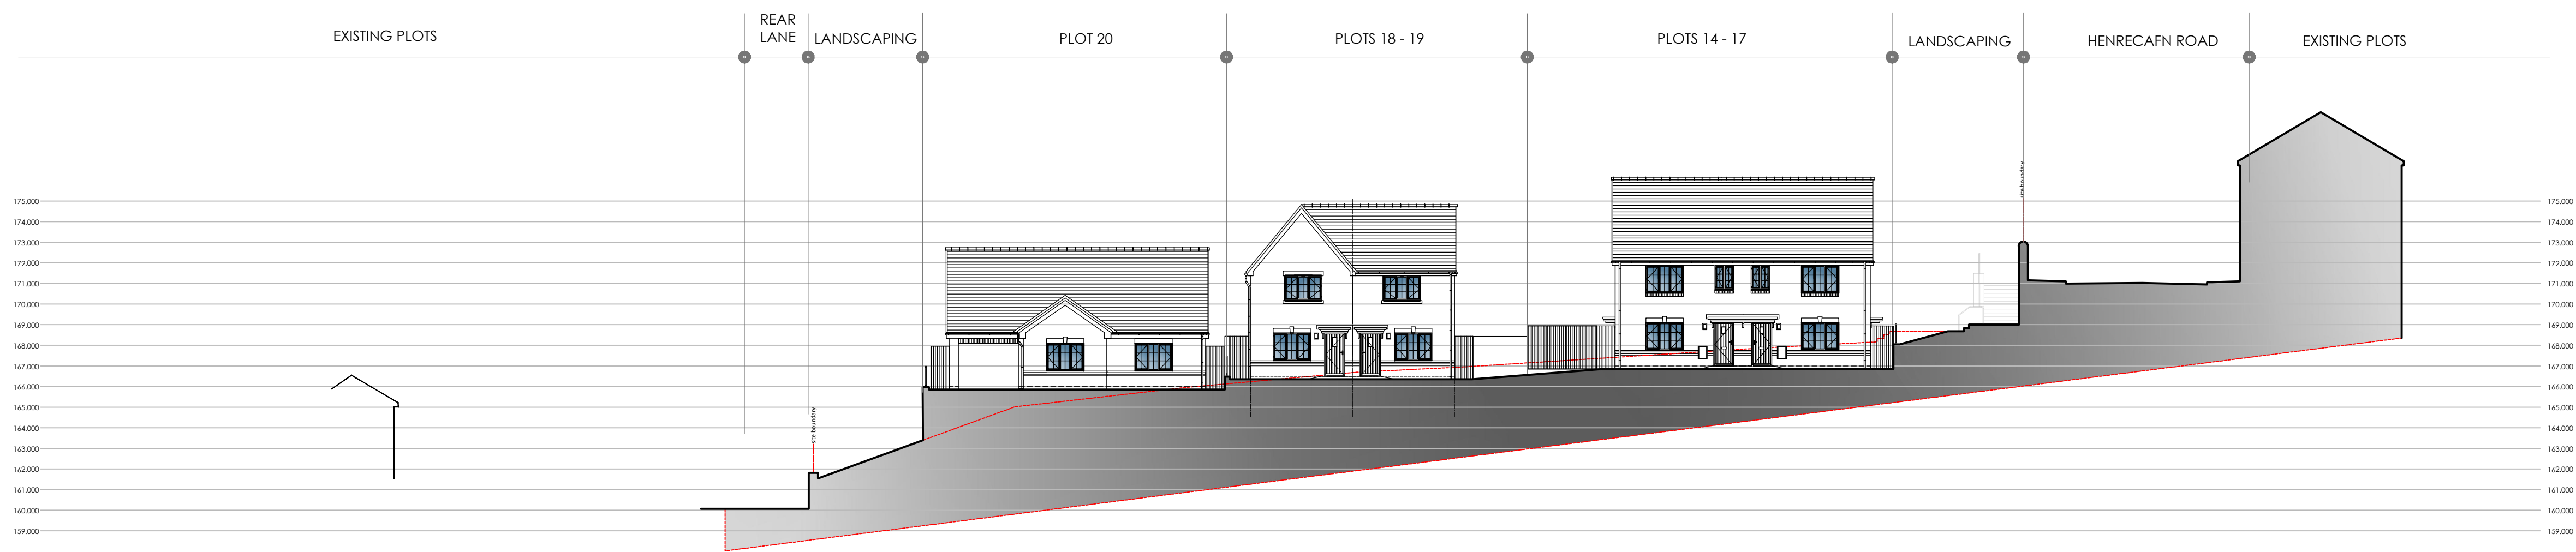

**SITE SECTION D - D**

**Revisions**

Revision	Scale	Date	Checked
1	1:200 @ A1	March 19	kmj

**Drawing Purpose**

PLANNING

**Client**

Trivallis HA

**Job Title**

Penygraig School, Tonypanydy

**Drawing No**

LT1907.04.02

**Drawing Title**

Proposed Site Sections


  
 In Association with  


Suite 7, 35 Stow Park Circle  
 Newport, NP20 4HF  
 Tel: 07710390800 / 07710390801  
 info@letruccodesign.co.uk  
 www.letruccodesign.co.uk