



Notes:
Do not scale this drawing. Check all dimensions on site. Any discrepancies to be reported back to the Architect for clarity.

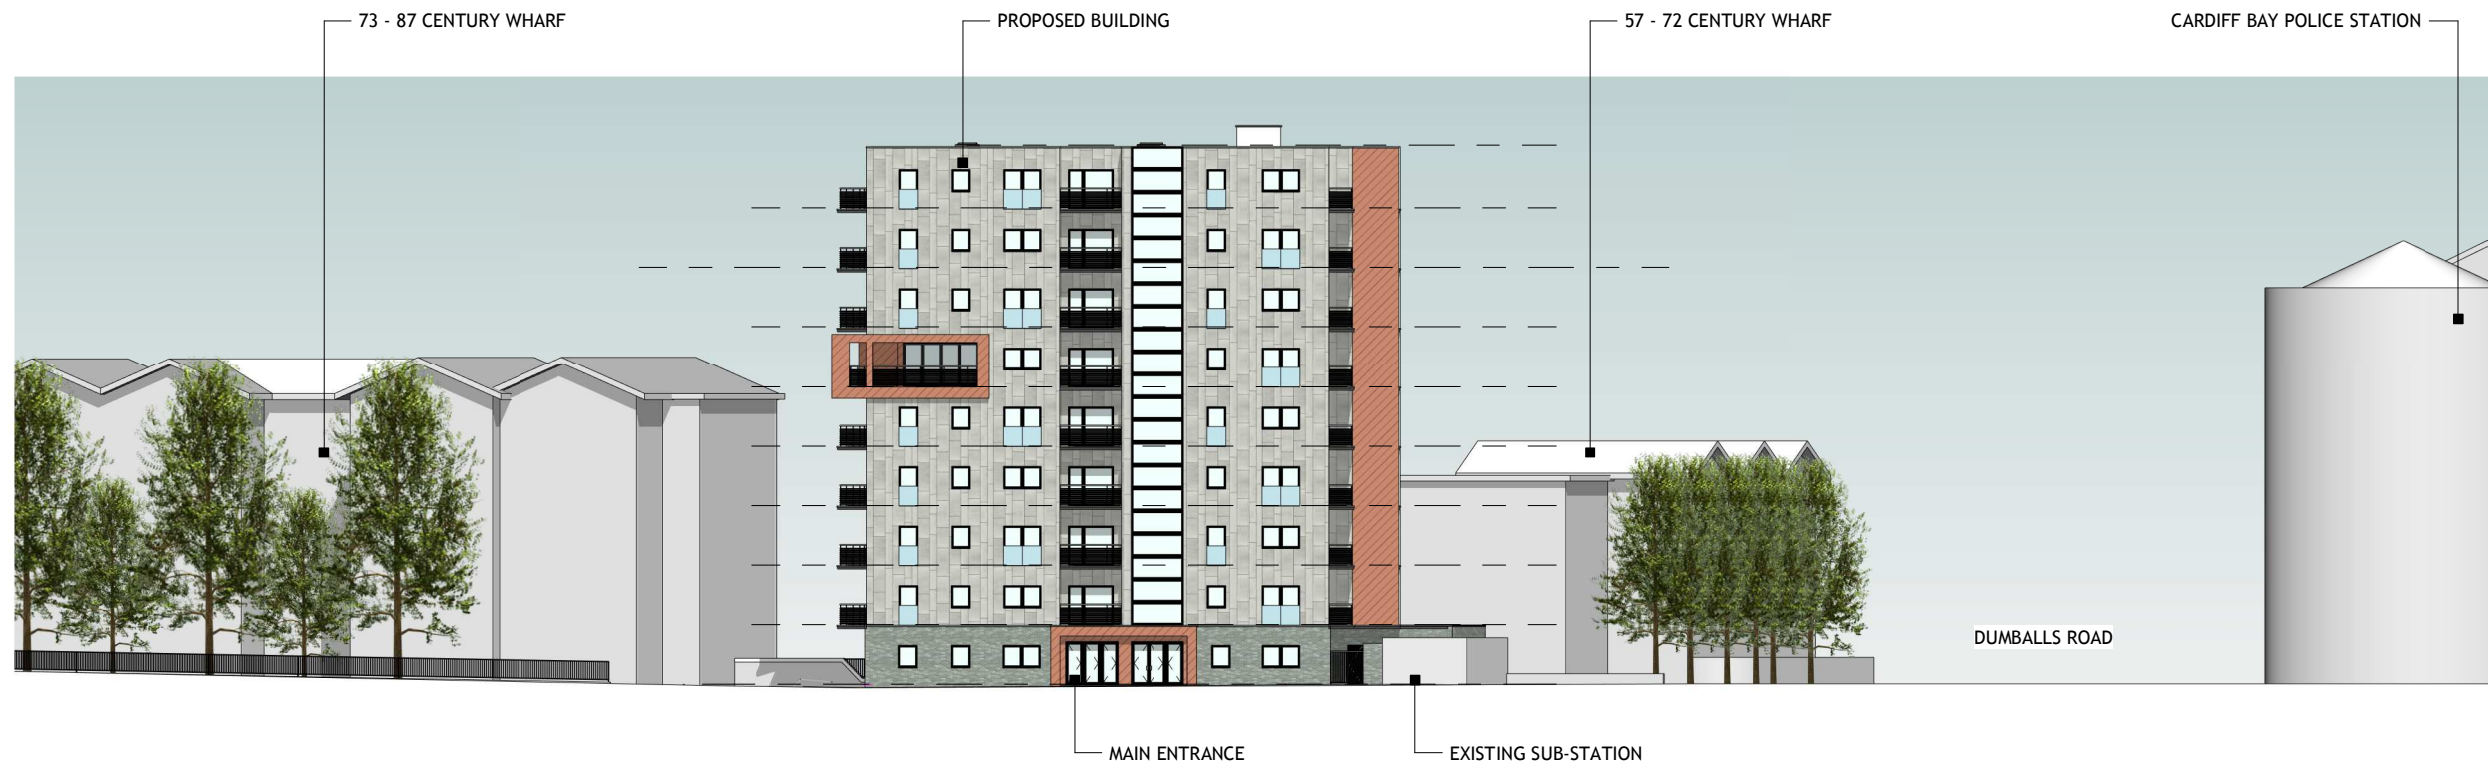

01 JAMES STREET - CONTEXT ELEVATION
1 : 200

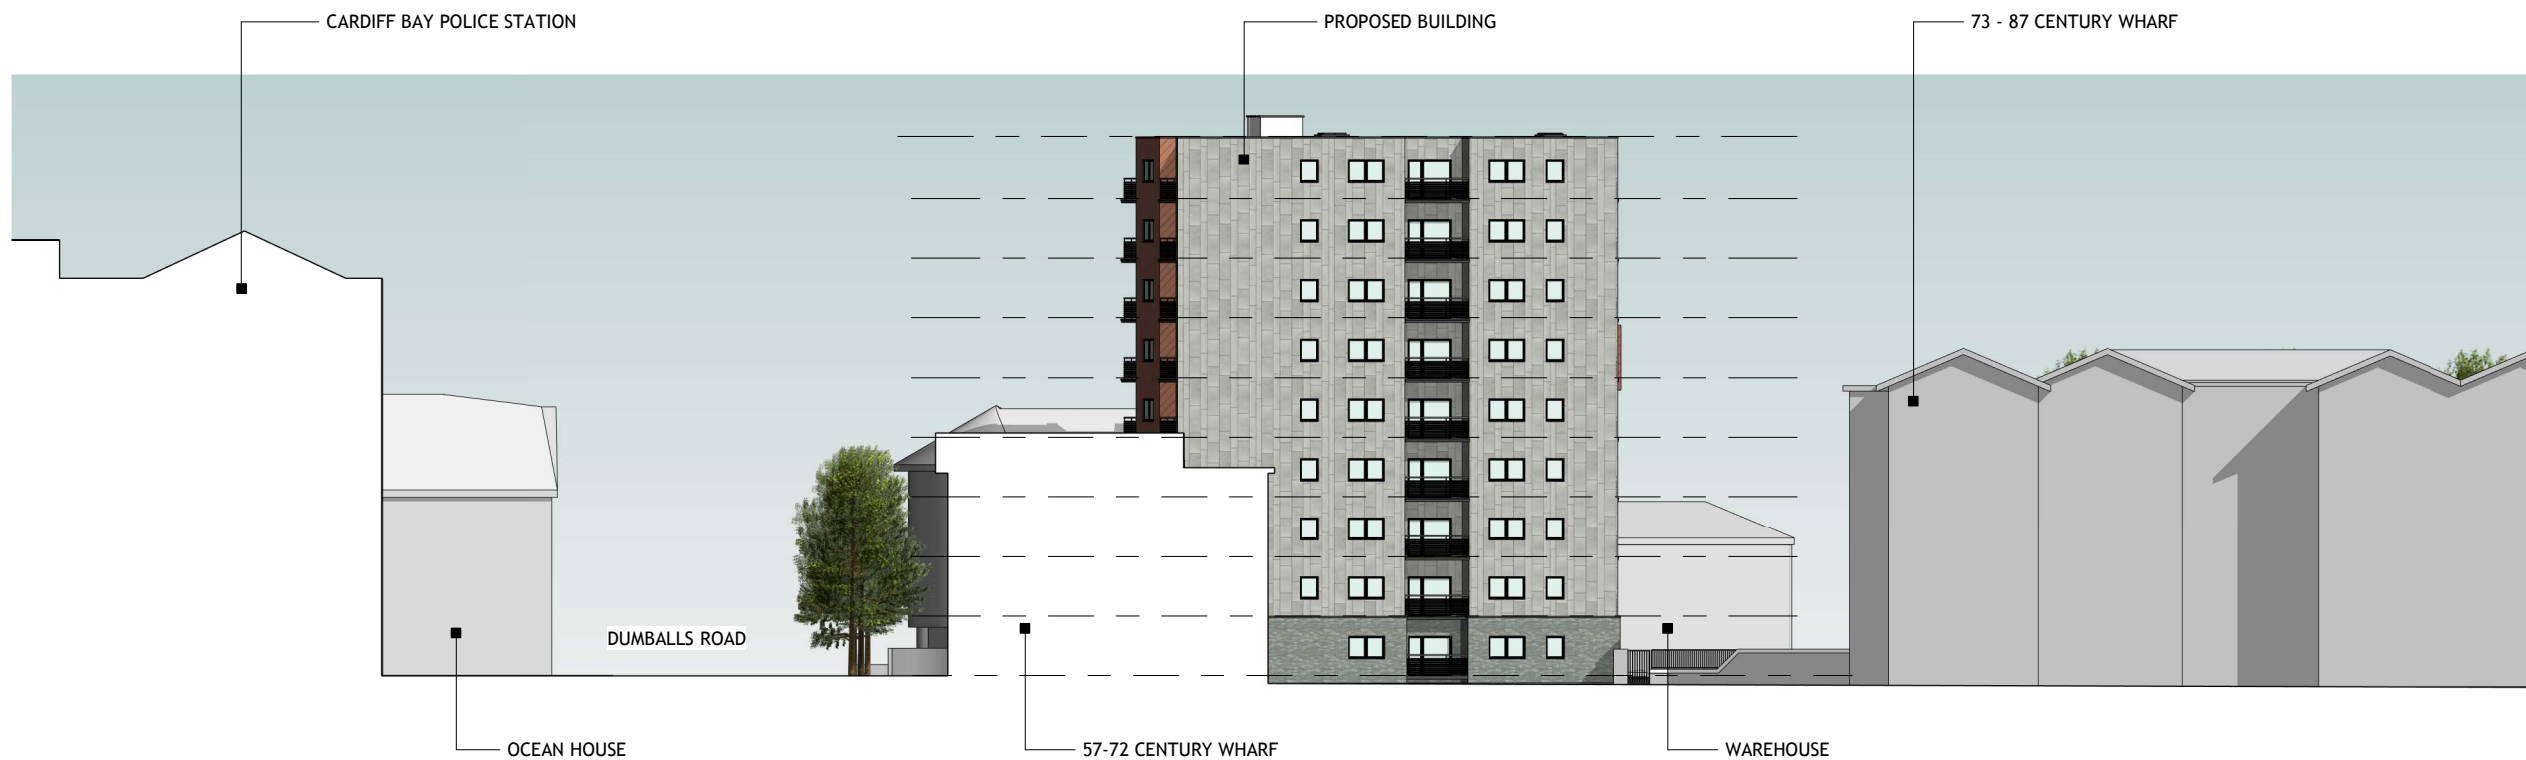

02 REAR CONTEXT ELEVATION
1 : 200



Project:
WALTERS BUILDING, JAMES STREET, CARDIFF BAY

Job Number: L783

Date: 14.11.18

Drawn by: PC

Dwg No: A032

CONTEXT ELEVATION - SHEET 2

Revision:

Scale: 1 : 200 @ A1

Drawing Status:
PLANNING



TONY KING ARCHITECTS LTD
97a Glebe Street, Penarth
Vale of Glamorgan CF64 1EE
T: 02920 306400
www.tonykingarchitects.co.uk