


STAGECOACH : PLANTING SCHEDULE

KEY	BOTANICAL NAME	COMMON NAME	SIZE	QTY	08-Jan-19
TREES					
	All trees to be rootballed				
	Acer platanoides Emerald Queen	Norway Maple	14-10cm girth Extra Heavy Standard	2 No	
	Quercus robur	Oak	14-10cm girth Extra Heavy Standard	2 No	
	Sorbus aucuparia Cardinal Red	Rowan Type	14-10cm girth Extra Heavy Standard	3 No	
	TOTAL			7 No	
HEDGEROWS 1-7					
	NATIVE HEDGE				287 linm
	Double s staggered row at 0.30m cts and 0.5m between rows.				
	All hedgelines to be bark mulched				
Ac	Acer campestre	Field Maple	60-90cm 1+1	589 No	
Cm	Crataegus monogyna	Hawthorn	60-90cm 1+1	969 No	
Cb	Carpinus betulus	Hornbeam	60-90cm 1+1	370 No	
	TOTAL			1918 No	
PLANTING BEDS 1-8					
	All beds to be bark mulched				229 m2
Ac	Acer campestre	Field Maple	60-90cm 1+1	5 No	
Cm	Crataegus monogyna	Hawthorn	60-90cm 1+1	8 No	
Ca	Corylus avellana	Hazel	60-90cm 1+1	5 No	
Sn	Sambucus nigra	Elder	60-90cm 1+1	5 No	
Vo	Viburnum opulus	Guelder Rose	60-90cm 1+1	41 No	
CC	Cistus corbariensis	Rock Rose	45-60cm 3Lpot	27 No	
EH	Euonymus Harlequin	Dwarf Variegated	20-30cm 2Lpot	56 No	
Gpro	Gaultheria procumbens	Dwarf Gaultheria	20-30cm 2Lpot	73 No	
HEG	Hebe Emerald Green	White flower Varonica	20-30cm 2Lpot	100 No	
HH	Hedera Hibernica	Large Leafed Ivy	60-90cm 2Lpot	158 No	
Ia	Ilex aquifolium	Holly	30-45cm 3Lpot	42 No	
LMD	Lavandula Munsstead Dwarf	Dwarf Lavender	20-30cm 2Lpot	25 No	
POL	Prunus Otto Luyken	Dwarf Laurel	45-60cm 2Lpot	12 No	
PPB	Potentilla Primros e Beauty	Potentilla	30-45cm 2Lpot	16 No	
VmBV	Vinca minor Bowles Variety	Dwarf Periwinkle	2Lpot	104 No	
	TOTAL			677 No	

WILDFLOWER LAWN MIX	EMORSGATE EL1	WILD FLOWERS	
Galium verum	Lady's Bedstraw		3.4 %
Leontodon hispidus	Rough Hawkbit		0.5 %
Leucanthemum vulgare	Oxeye Daisy		1.0 %
Lolium corniculatum	Birdsfoot Trefoil		3.3 %
Primula veris	Cowslip		2.5 %
Prunella vulgaris	Selfheal		4.0 %
Ranunculus acris	Meadow Buttercup		3.0 %
Rumex acetosa	Common Sorrel		2.0 %
Trifolium pratense	Wild Red Clover		0.3 %
GRASSES			
Agrostis capillaris	Common Bent		8 %
Cynosurus cristatus	Crested Dogstail		40.0 %
Festuca rubra	Slender-creeping Red-fescue		28.0 %
	Total		100.0 %

sow at rate of 4gms per sqm

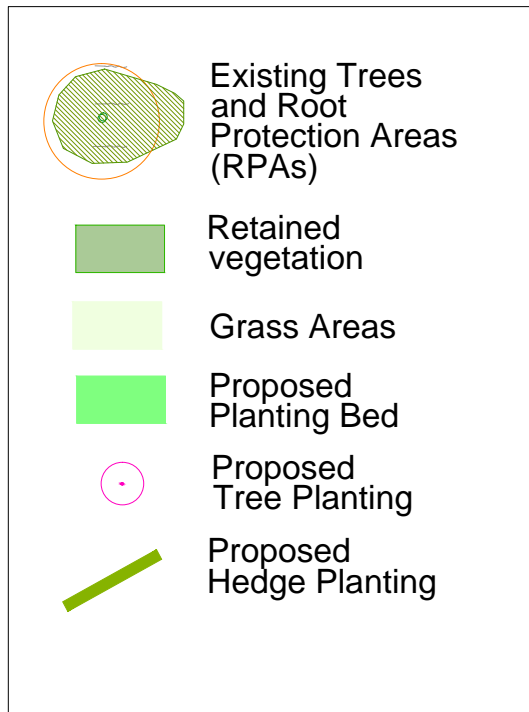

Corscadden Associates
77 Fairleigh Road
Cardiff. CF11 9JW
Tel 02920 373053
email ca@corscaddenassociates.com

Project
**Heol Dewi Sant
Cwmbran**

Drawing Title
**STAGECOACH :
LANDSCAPE
PROPOSALS**

Scale 1:750 at A3 Date 7 JAn 2019

Drawing No
173 2018/108