




EXISTING ELEVATION TO REAR LANE / REAR OF RAILWAY TERRACE 1:100

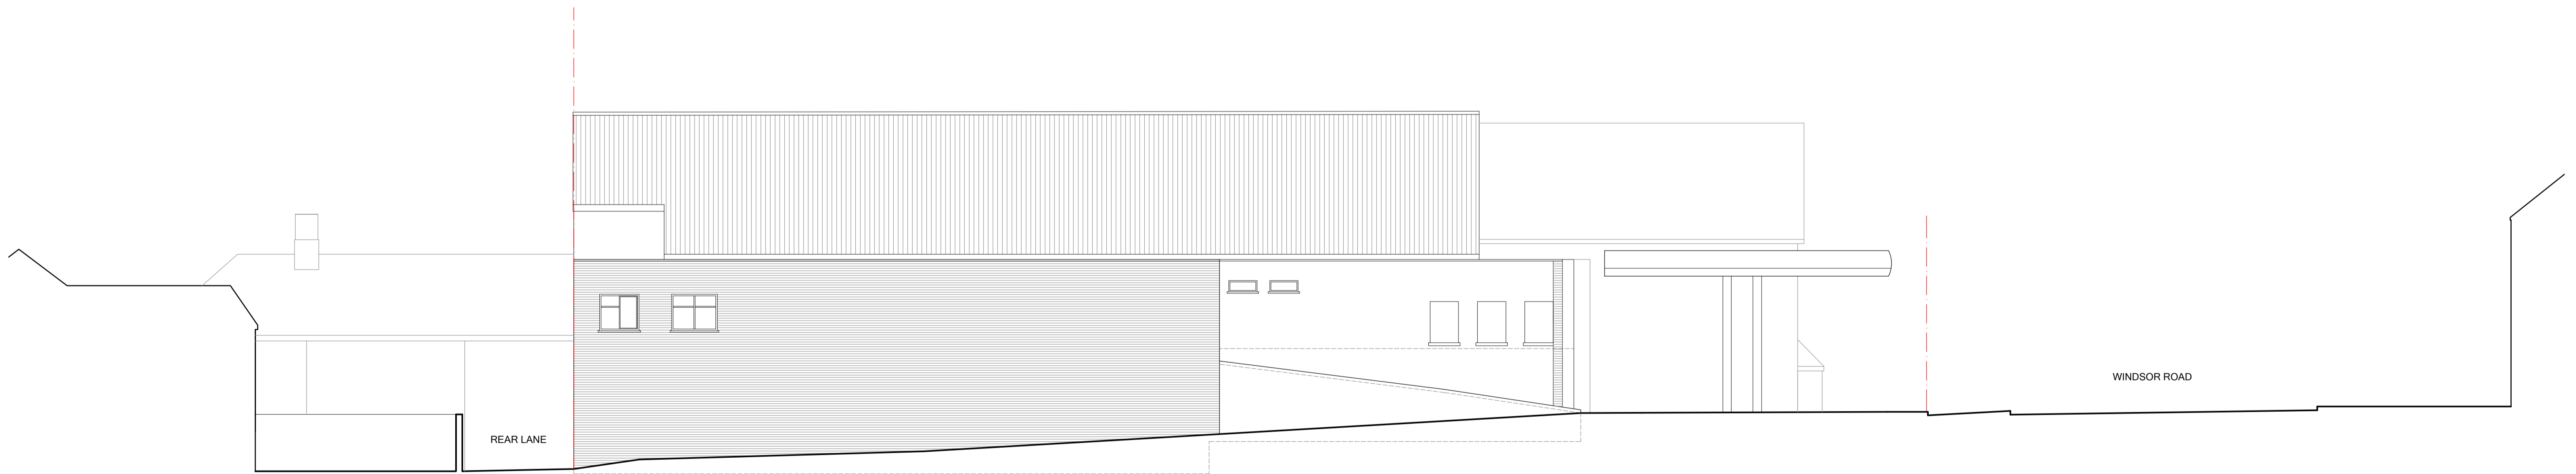

EXISTING ELEVATION TO NO.56 WINDSOR ROAD 1:100



Figured dimensions and levels to be used.
Any inaccuracies must be notified to the architect.
Detail drawings and large scale drawings take precedence over smaller drawings.

Rev:
-

Chk'd:	Rev:
-	-

Chk'd:	Rev:
-	-

Chk'd:
-

PRELIMINARY	
PLANNING	✓
DESIGN	
TENDER	
CONSTRUCTION	

powelldobson
ARCHITECTS

Cardiff Office: Suite 1F, Building One, Eastern Business Park, Wern Fawr Lane, Old St Mellons, Cardiff CF3 5EA
Tel: +44 (0)33 33 201 001 www.powelldobson.com

Drawing No.	Rev.
18098 (05) 103	-

Contract: X-Stream Developments
Former Garage Site, Windsor Road, Penarth

Scale: 1:100 @ A1
Date: November 2018
Drawn: CHT
Checked:

Title: Existing Elevations - Sheet 2