



PROPOSED SECTION A-A 1:100

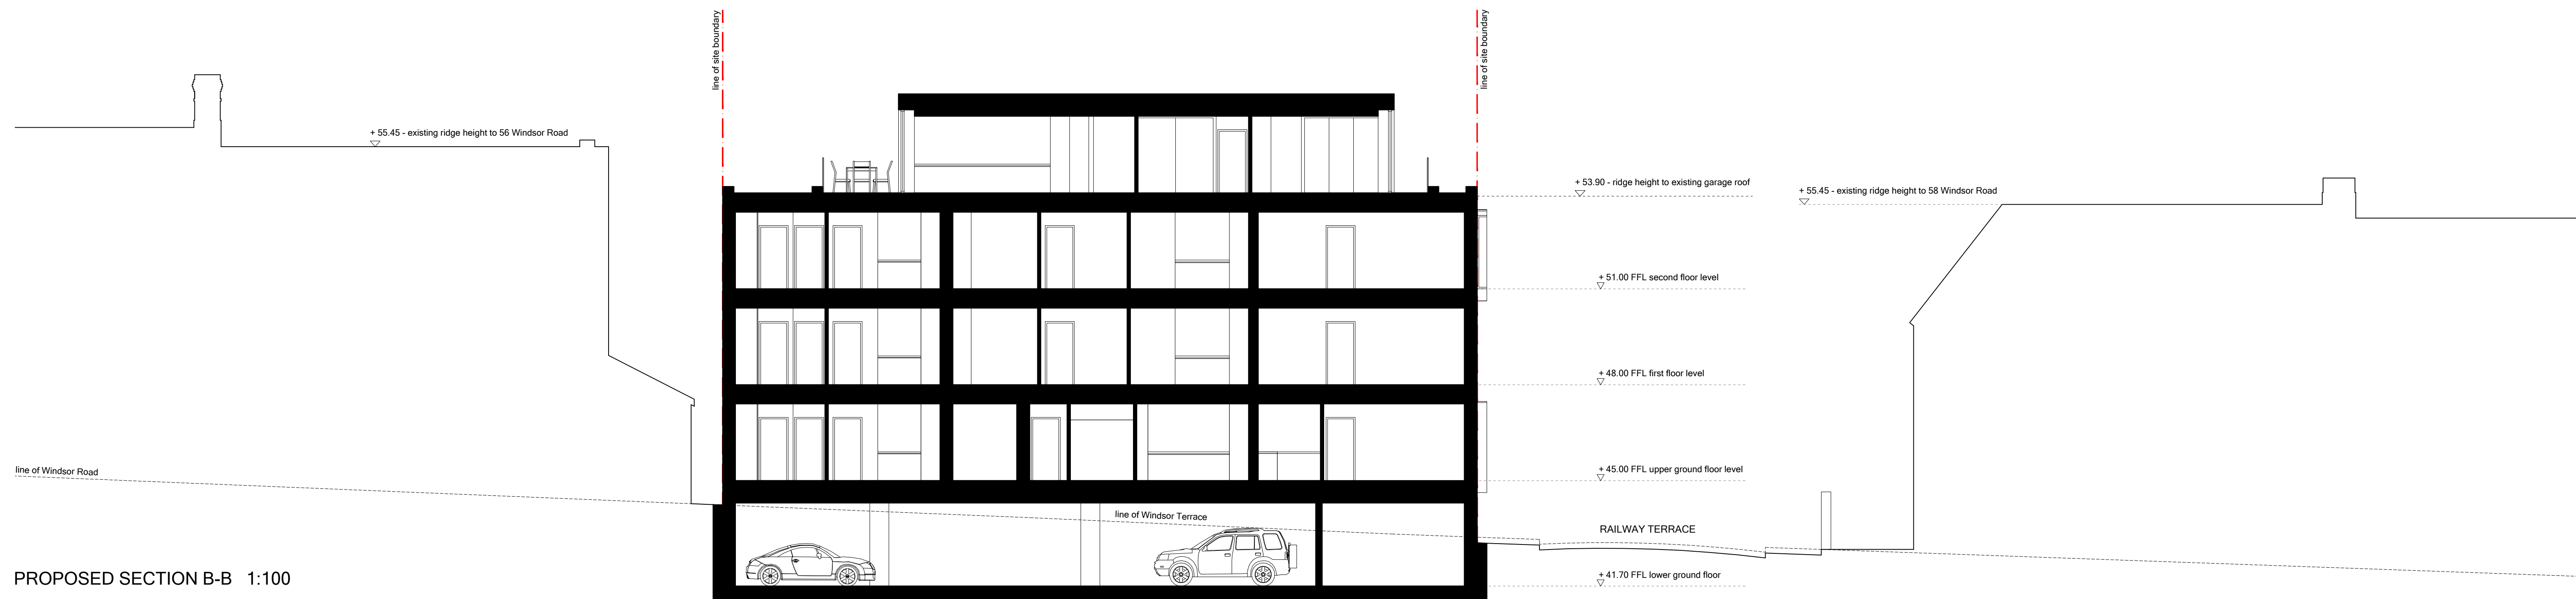

PROPOSED SECTION B-B 1:100

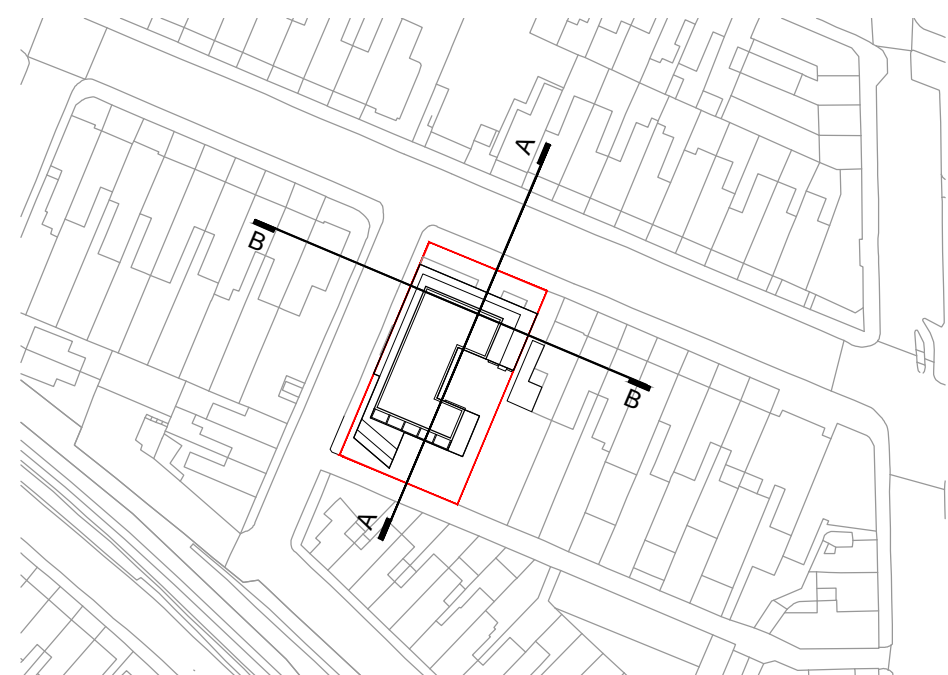

Figured dimensions and levels to be used. Any inaccuracies must be notified to the architect. Detail drawings and large scale drawings take precedence over smaller drawings.

Rev:	Chk'd:	Rev:	Chk'd:	Rev:	Chk'd:

PRELIMINARY	
PLANNING	✓
DESIGN	
TENDER	
CONSTRUCTION	

powelldobson
ARCHITECTS

Cardiff Office: Suite 1F, Building One, Eastern Business Park, Wern Fawr Lane, Old St Mellons, Cardiff CF3 5EA
Tel: +44 (0)33 33 201 001 www.powelldobson.com

Contract: X-Stream Developments
Former Garage Site, Windsor Road, Penarth

Title: Proposed Section A-A and B-B

Drawing No. 18098 (05) 117
Rev. -

Scale: 1:100 @ A1
Date: November 2018
Drawn: CHT
Checked: